

REVISIONS		
NO.	DATE	DESCRIPTION
A	7-24-72	REVISED NORTH WALL OF BUILDING AS THE
B	8-23-72	REVISED CANOPY PLAN TO REFLECT THE

NO.	DATE	DESCRIPTION
1	11-29-72	#55236
2	3-26-74	6-74634
3	7-4-74	PC-27226
4	1-24-74	PC-24215
5	11-14-73	PC-27647
6	8-2-73	PC-23563
7	5-7-73	PC-23931
8	4-19-73	PC-24131
9	4-12-73	PC-26119
10	2-8-73	PC-25127
11	12-19-72	PC-19876
12	11-17-72	PC-24210
13	10-25-72	PC-23949
14	10-19-72	PC-25974
15	9-26-72	PC-25109
16	7-31-72	PC-24691
17	7-7-72	PC-21974
18	6-28-72	PC-22697
19	7-24-72	PC-22697
20	7-24-72	PC-24453
21	6-13-72	PC-21117
22	5-24-72	PC-21837
23	5-10-72	PC-21813
24	5-9-72	PC-21810
25	4-18-72	PC-21649
26	3-20-72	PC-21649
27	3-20-72	PC-21650


ISSUED TO	NO.	DATE	PKG. NO.
SAVASTI BAQUEL	1	11-29-72	#55236
LAUREL FB	2	3-26-74	6-74634
F/W	3	7-4-74	PC-27226
LUDGMANN	4	1-24-74	PC-24215
B.T.G.	5	11-14-73	PC-27647
F/W	6	8-2-73	PC-23563
B.T.G.	7	5-7-73	PC-23931
F/W	8	4-19-73	PC-24131
F/W	9	4-12-73	PC-26119
F/W	10	2-8-73	PC-25127
F/W	11	12-19-72	PC-19876
F/W	12	11-17-72	PC-24210
F/W	13	10-25-72	PC-23949
F/W	14	10-19-72	PC-25974
F/W	15	9-26-72	PC-25109
F/W	16	7-31-72	PC-24691
F/W	17	7-7-72	PC-21974
CONVECT.	18	6-28-72	PC-22697
REVISION	19	7-24-72	PC-22697
REVISION	20	7-24-72	PC-24453
F/W	21	6-13-72	PC-21117
F/W	22	5-24-72	PC-21837
F/W	23	5-10-72	PC-21813
F/W	24	5-9-72	PC-21810
F/W	25	4-18-72	PC-21649
B.T.	26	3-20-72	PC-21649
B.T.	27	3-20-72	PC-21650

**BANKERS TRUST
PLAZA**

**A FISHER BROTHERS
PROJECT**

GREENWICH AND LIBERTY ST. N. Y. N. Y.
 SHREVE, LAMB & HARMON ASSOCIATES PC
 ARCHITECTS
 475 PARK AVENUE SOUTH N. Y. N. Y. 10016
 PETERSON AND BRICKBAUER
 ASSOCIATED ARCHITECTS
 919 THIRD AVENUE N. Y. N. Y. 10022
 THE OFFICE OF JAMES RUDERMAN
 STRUCTURAL ENGINEERS
 515 MADISON AVENUE N. Y. N. Y. 10022
 J. A. ROS, BAUM & BOLLES
 MECHANICAL ENGINEERS
 345 PARK AVENUE N. Y. N. Y. 10022

PAVING PLAN 2ND FLOOR SOUTH
PROJECT NUMBER 7101
DRAWING NUMBER A 3
DATE
SCALE 1/8" = 1'-0"

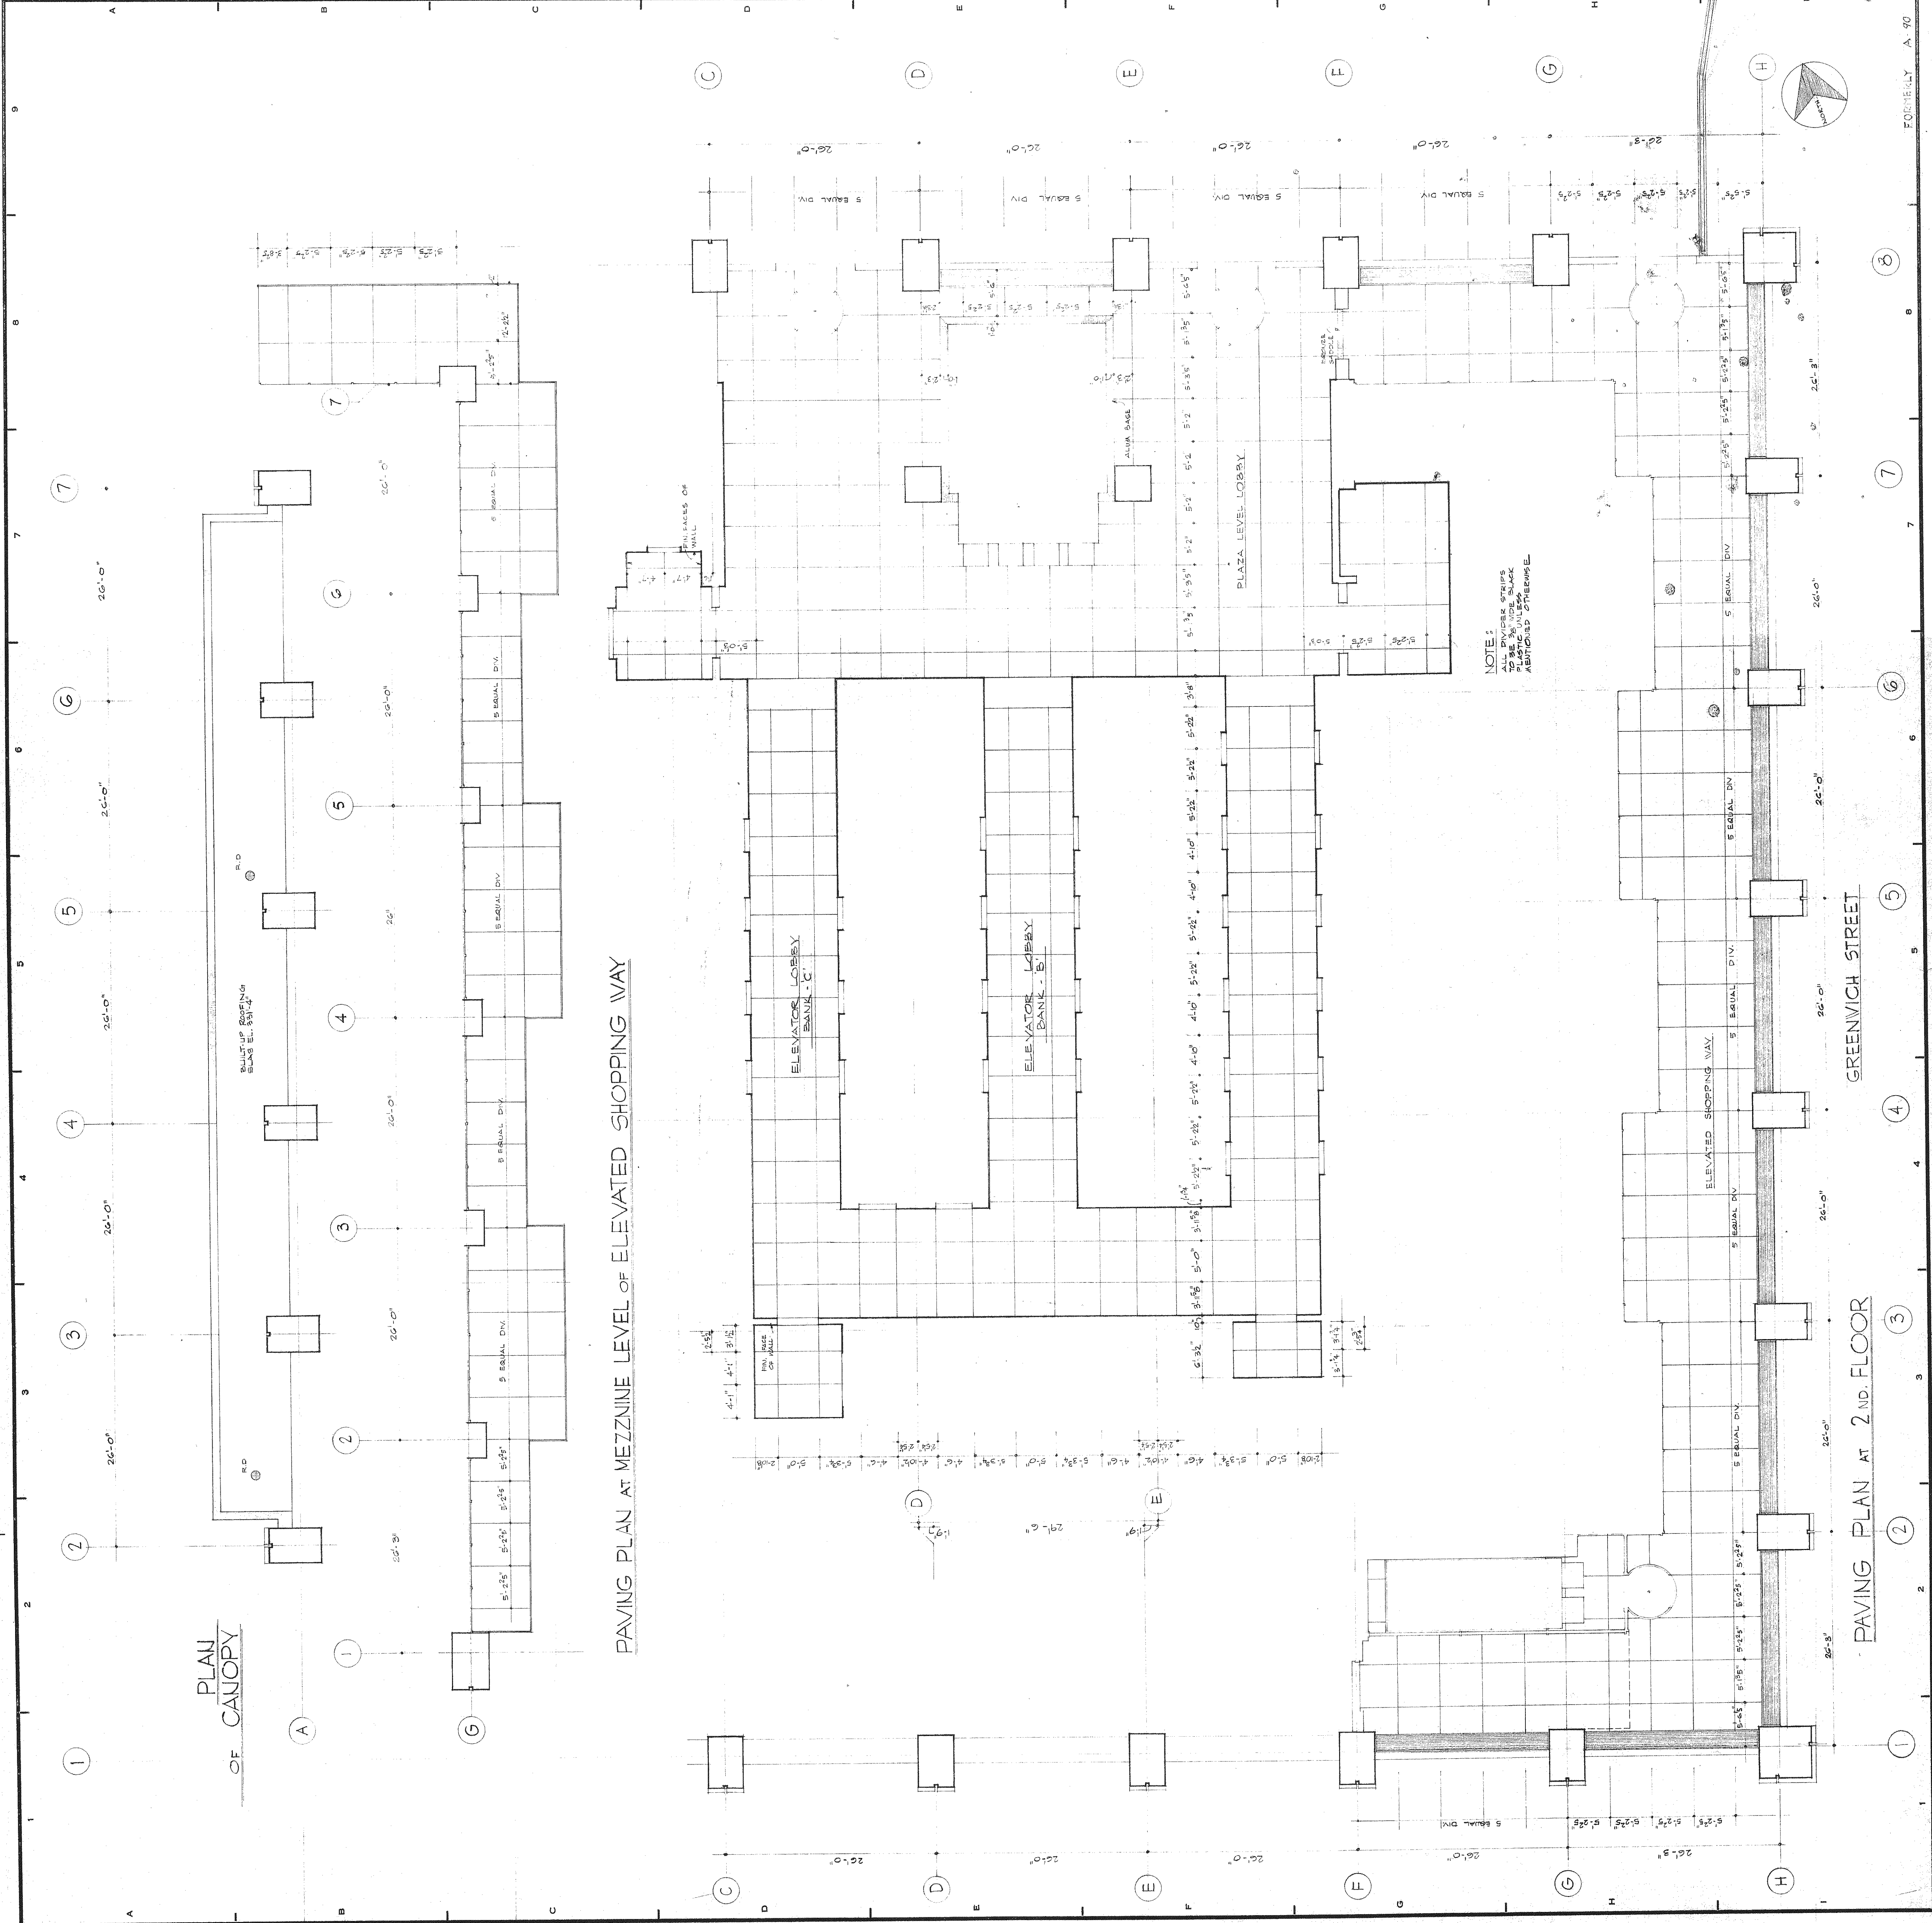

FORMERLY A 90