


REVISIONS		DESCRIPTION	
NO.	DATE	DESCRIPTION	GENERAL
1	11-11-71	REVISED EAST ELEVATION & COLUMN	
2	11-11-71	REVISED EAST ELEVATION & COLUMN	
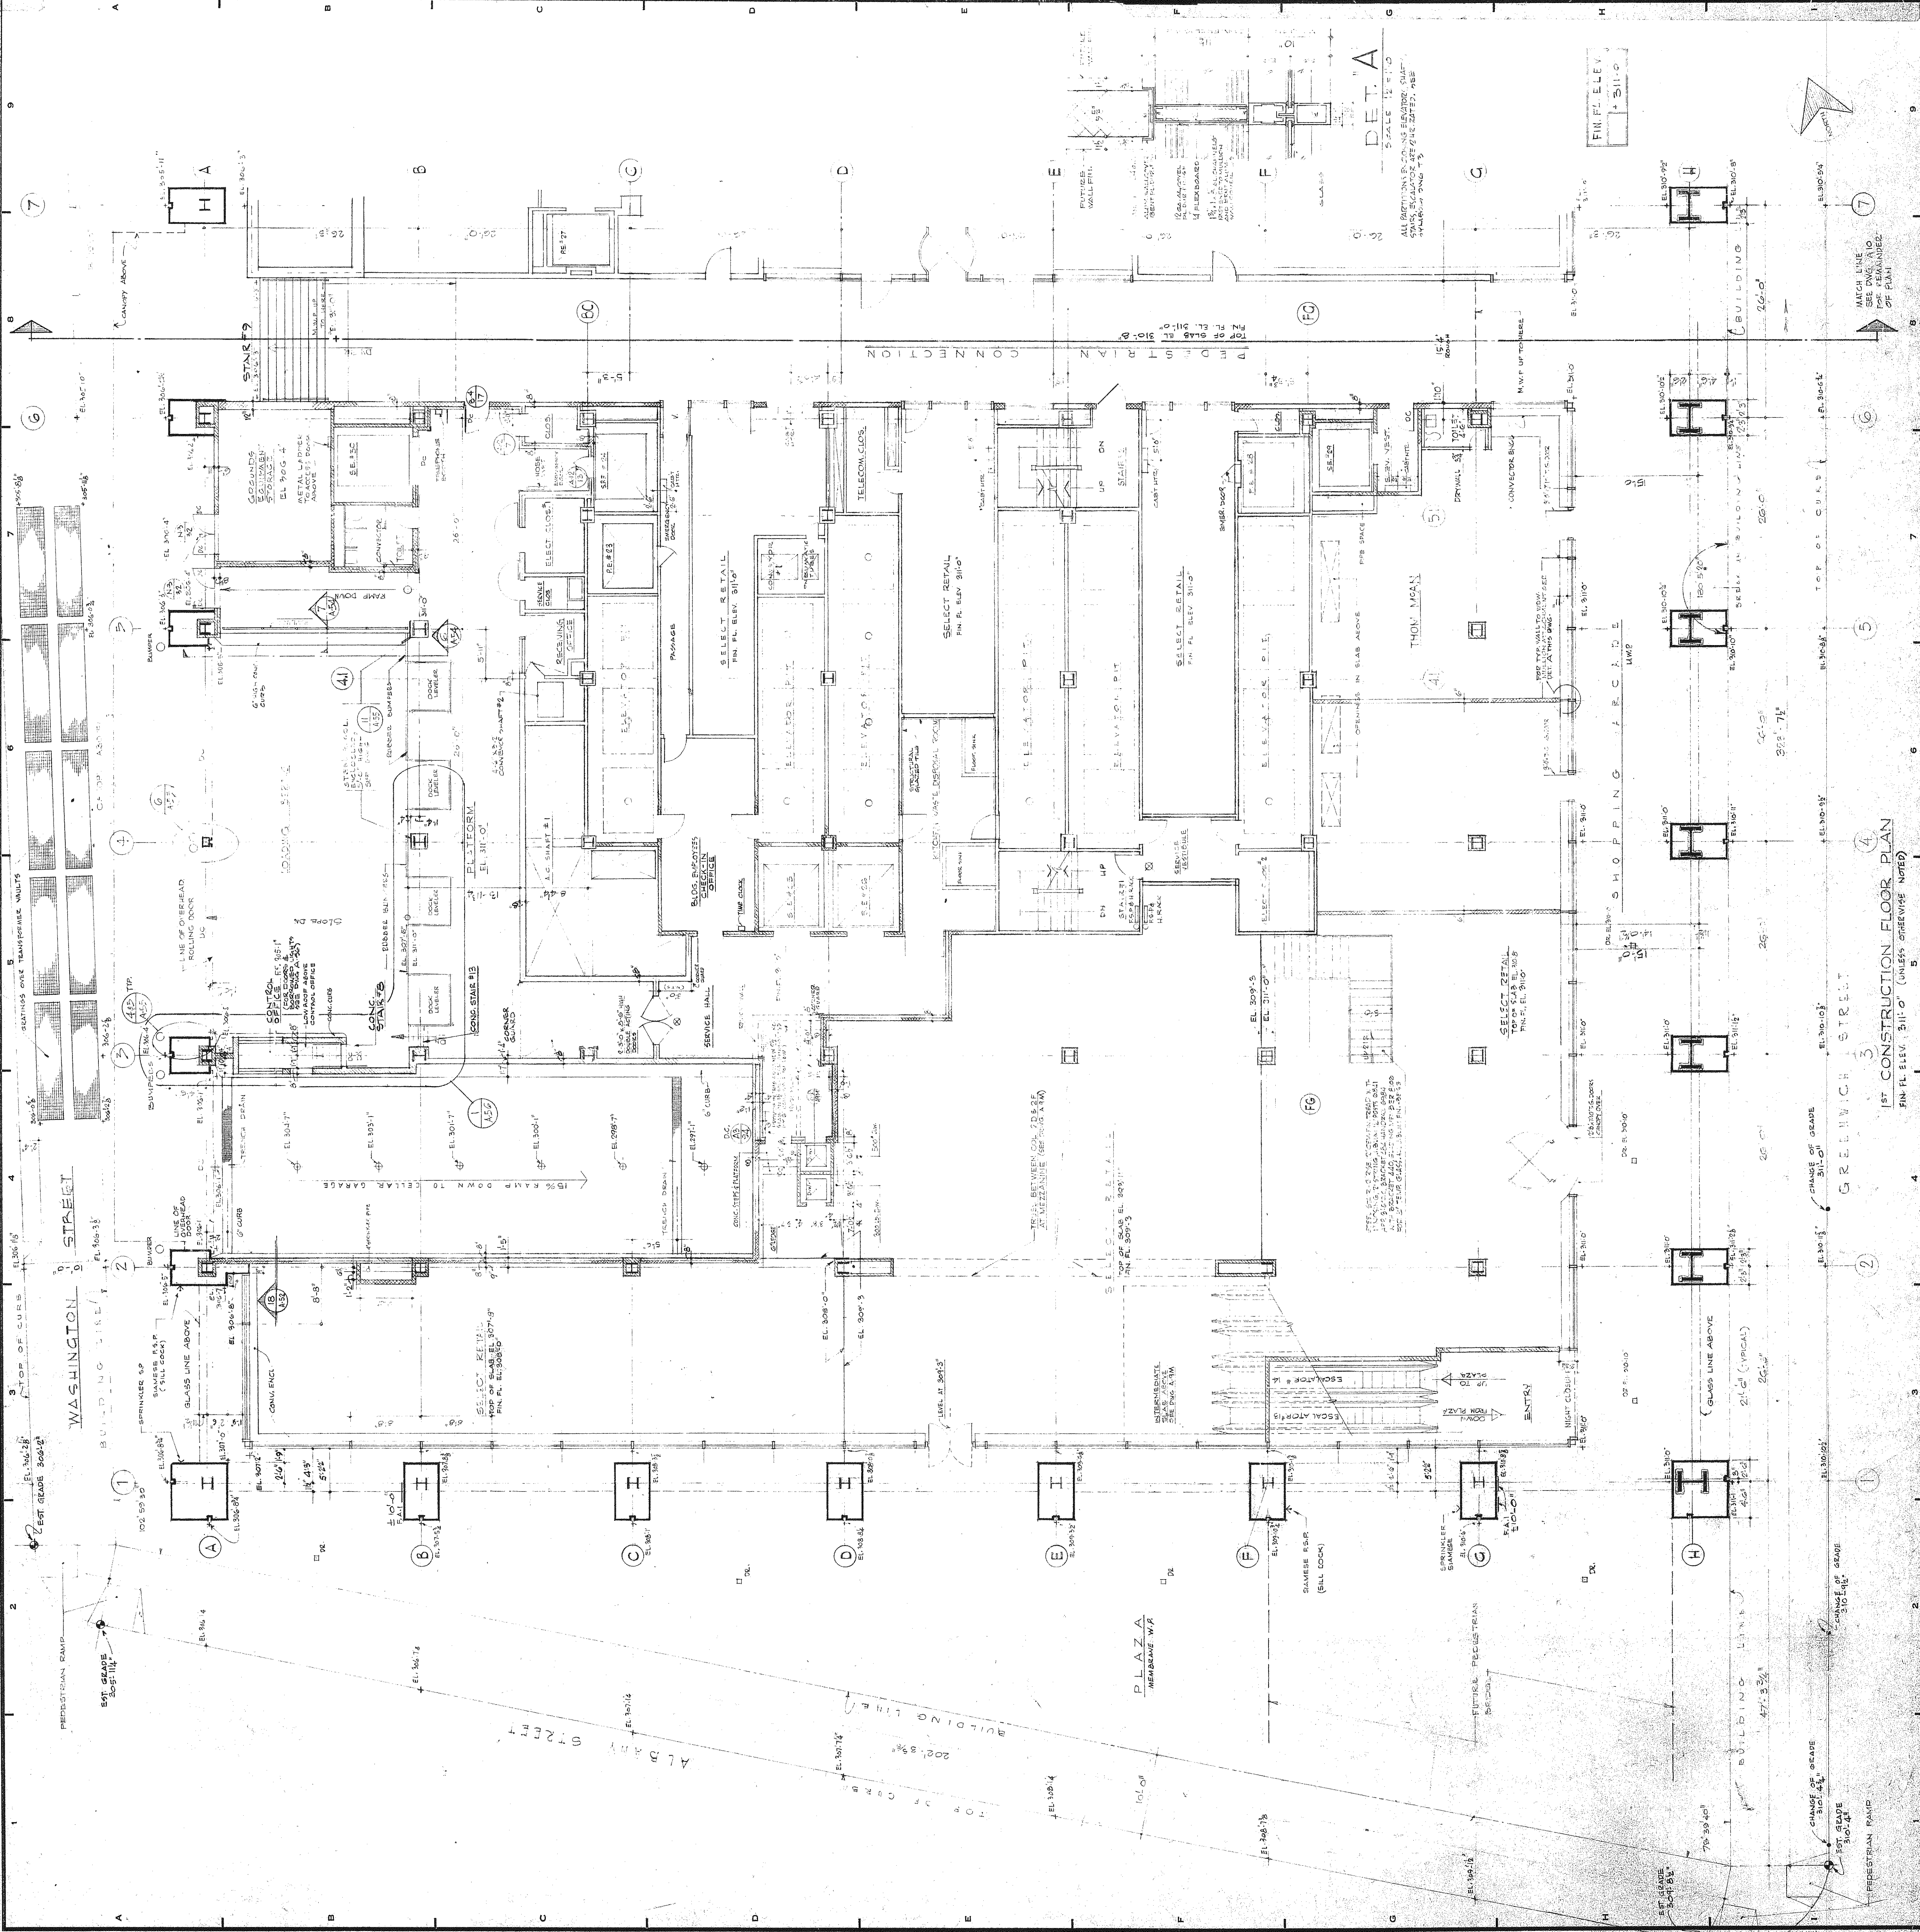

BANKERS TRUST PLAZA		A FISHER BROTHERS PROJECT	
GREENWICH AND LIBERTY ST. N.Y. N.Y.		SHREVE, LAMB & HARMON ASSOCIATES P.C.	
475 PARK AVENUE SOUTH N.Y. N.Y. 10016		ARCHITECTS	
PETERSON AND BRICKBAUER ASSOCIATED ARCHITECTS		919 THIRD AVENUE N.Y. N.Y. 10022	
THE OFFICE OF JAMES RUDERMAN STRUCTURAL ENGINEERS		515 MADISON AVENUE N.Y. N.Y. 10022	
J. A. ROSS, BAUM & BOLLES MECH. & ELEC. ENGINEERS		345 PARK AVENUE N.Y. N.Y. 10022	
1ST FLOOR CONSTRUCTION - SOUTH (BY TENANT)		PROJECT NUMBER 7101	
DRAWING NUMBER A9		DATE 11-11-71	
SCALE 1/8" = 1'-0"		DATE 11-11-71	