

REVISIONS		NO.	DATE	DESCRIPTION
A	2-10-72	1		REVISED FLOOR PLAN AT #30
		2		REVISED FLOOR PLAN AT #30
B	3-14-72	1		REVISED DIMENSION IN MACHINE RM
		2		REVISED DIMENSION IN MACHINE RM
C	7-23-72	1		REVISED DIMENSION IN MACHINE RM
		2		REVISED DIMENSION IN MACHINE RM
D	9-1-72	1		REVISED DIMENSION IN MACHINE RM
		2		REVISED DIMENSION IN MACHINE RM
E	11-1-72	1		REVISED DIMENSION IN MACHINE RM
		2		REVISED DIMENSION IN MACHINE RM
F	3-10-73	1		REVISED DIMENSION IN MACHINE RM
		2		REVISED DIMENSION IN MACHINE RM
G	3-1-73	1		REVISED DIMENSION IN MACHINE RM
		2		REVISED DIMENSION IN MACHINE RM


NO.	DATE	DESCRIPTION
1	2-10-72	REVISED FLOOR PLAN AT #30
2	3-14-72	REVISED DIMENSION IN MACHINE RM
3	7-23-72	REVISED DIMENSION IN MACHINE RM
4	9-1-72	REVISED DIMENSION IN MACHINE RM
5	11-1-72	REVISED DIMENSION IN MACHINE RM
30	3-10-73	REVISED DIMENSION IN MACHINE RM

BANKERS TRUST PLAZA

A FISHER BROTHERS PROJECT

GREENWICH AND LIBERTY ST. N.Y. N.Y.
 SHREVE, LAMB & HARMON ASSOCIATES P.C.
 ARCHITECTS
 475 PARK AVENUE SOUTH N.Y. N.Y. 10006
 PETERSON AND BRICKBAUER
 ASSOCIATED ARCHITECTS
 919 THIRD AVENUE N.Y. N.Y. 10022
 THE OFFICE OF JAMES RUDERMAN
 STRUCTURAL ENGINEERS
 315 MADISON AVENUE N.Y. N.Y. 10022
 J.A. ROSS, BAUM & BOLLER
 MECH. & ELEC. ENGINEERS
 345 PARK AVENUE N.Y. N.Y. 10022

PROJECT NUMBER	7101
DRAWING NUMBER	A31
DATE	10-1-72
SCALE	1/8" = 1'-0"

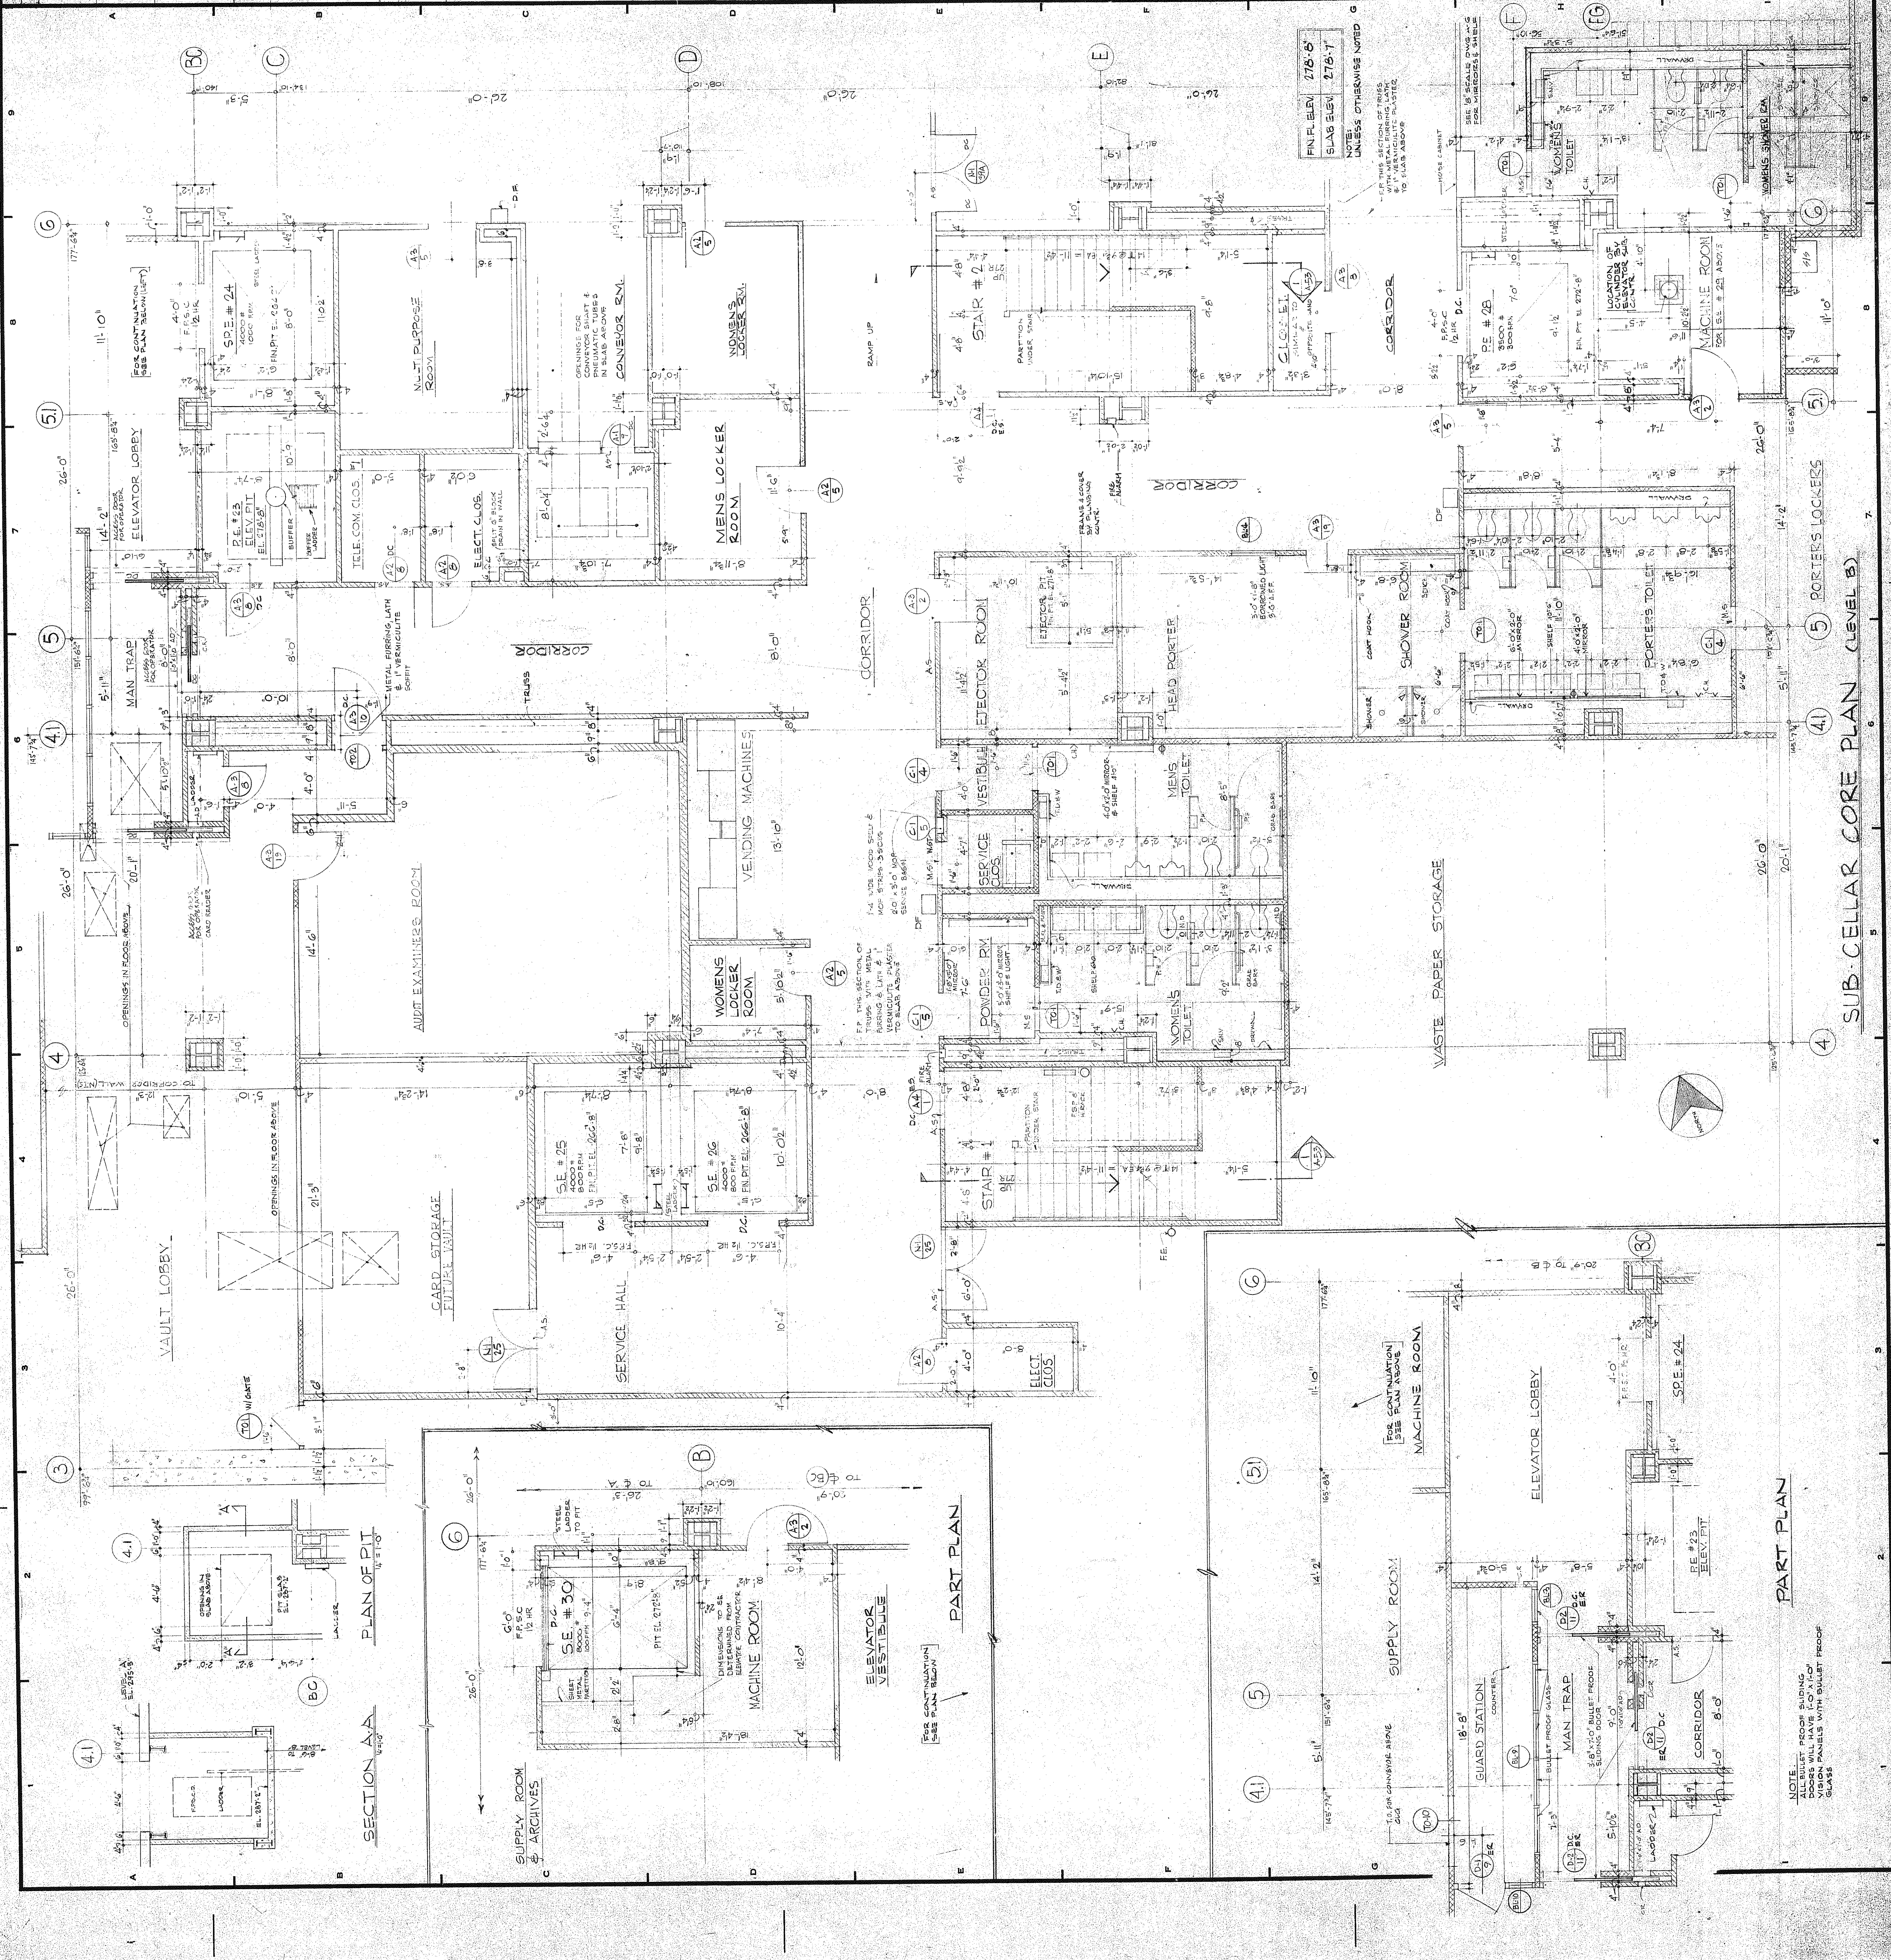

SUB-CELLAR CORE PLAN (LEVEL B)

NOTE: ALUMINUM FRAMING
 UPON WALLS WITH BULLETPROOF
 GLASS