

REVISIONS	
NO.	DATE
1	2-10-72
2	3-14-72
3	7-24-72
4	9-1-72
5	9-13-72
6	4-12-73
7	1-3-73

1	2-27-74	PC 200605
2	3-1-74	PC 21226
3	1-21-74	PC 21215
4	1-14-75	PC 27684
5	1-12-75	PC 27687
6	1-16-75	PC 27685
7	7-12-75	PC 27685
8	8-15-75	PC 27687
9	8-14-75	PC 25557
10	8-15-75	PC 25556
11	5-2-75	PC 23423
12	5-7-75	PC 23421
13	4-17-75	PC 24131
14	4-12-75	PC 24135
15	4-12-75	PC 24135
16	3-14-75	PC 24135
17	2-8-75	PC 25127
18	11-11-72	PC 23928
19	10-23-72	PC 23928

ISSUED TO	NO.	DATE	PKG. NO.
1	1	2-27-74	PC 200605
2	2	3-1-74	PC 21226
3	3	1-21-74	PC 21215
4	4	1-14-75	PC 27684
5	5	1-12-75	PC 27687
6	6	1-16-75	PC 27685
7	7	7-12-75	PC 27685
8	8	8-15-75	PC 27687
9	9	8-14-75	PC 25557
10	10	8-15-75	PC 25556
11	11	5-2-75	PC 23423
12	12	5-7-75	PC 23421
13	13	4-17-75	PC 24131
14	14	4-12-75	PC 24135
15	15	4-12-75	PC 24135
16	16	3-14-75	PC 24135
17	17	2-8-75	PC 25127
18	18	11-11-72	PC 23928
19	19	10-23-72	PC 23928

BANKERS TRUST PLAZA

A FISHER BROTHERS PROJECT

GREENWICH AND LIBERTY ST. N.Y. N.Y.

SHREVE, LAMB & HARMON ASSOCIATES P.C.

ARCHITECTS

475 PARK AVENUE SOUTH N.Y. N.Y. 10016

PETERSON AND BRICKBAUER ASSOCIATED ARCHITECTS

919 THIRD AVENUE N.Y. N.Y. 10022

THE OFFICE OF JAMES RUDERMAN

STRUCTURAL ENGINEERS

515 MADISON AVENUE N.Y. N.Y. 10022

J. A. ROSS, BAUM & BOLLES

MECH. & ELEC. ENGINEERS

345 PARK AVENUE N.Y. N.Y. 10022

DATE JAN. 10, 1975

SCALE 1/4" = 1'-0"


29TH FLOOR PLAN-CONSTRUCTION
(3RD TENANT FLOOR)

PROJECT NUMBER 7101

DRAWING NUMBER A44

DATE JAN. 10, 1975

SCALE 1/4" = 1'-0"

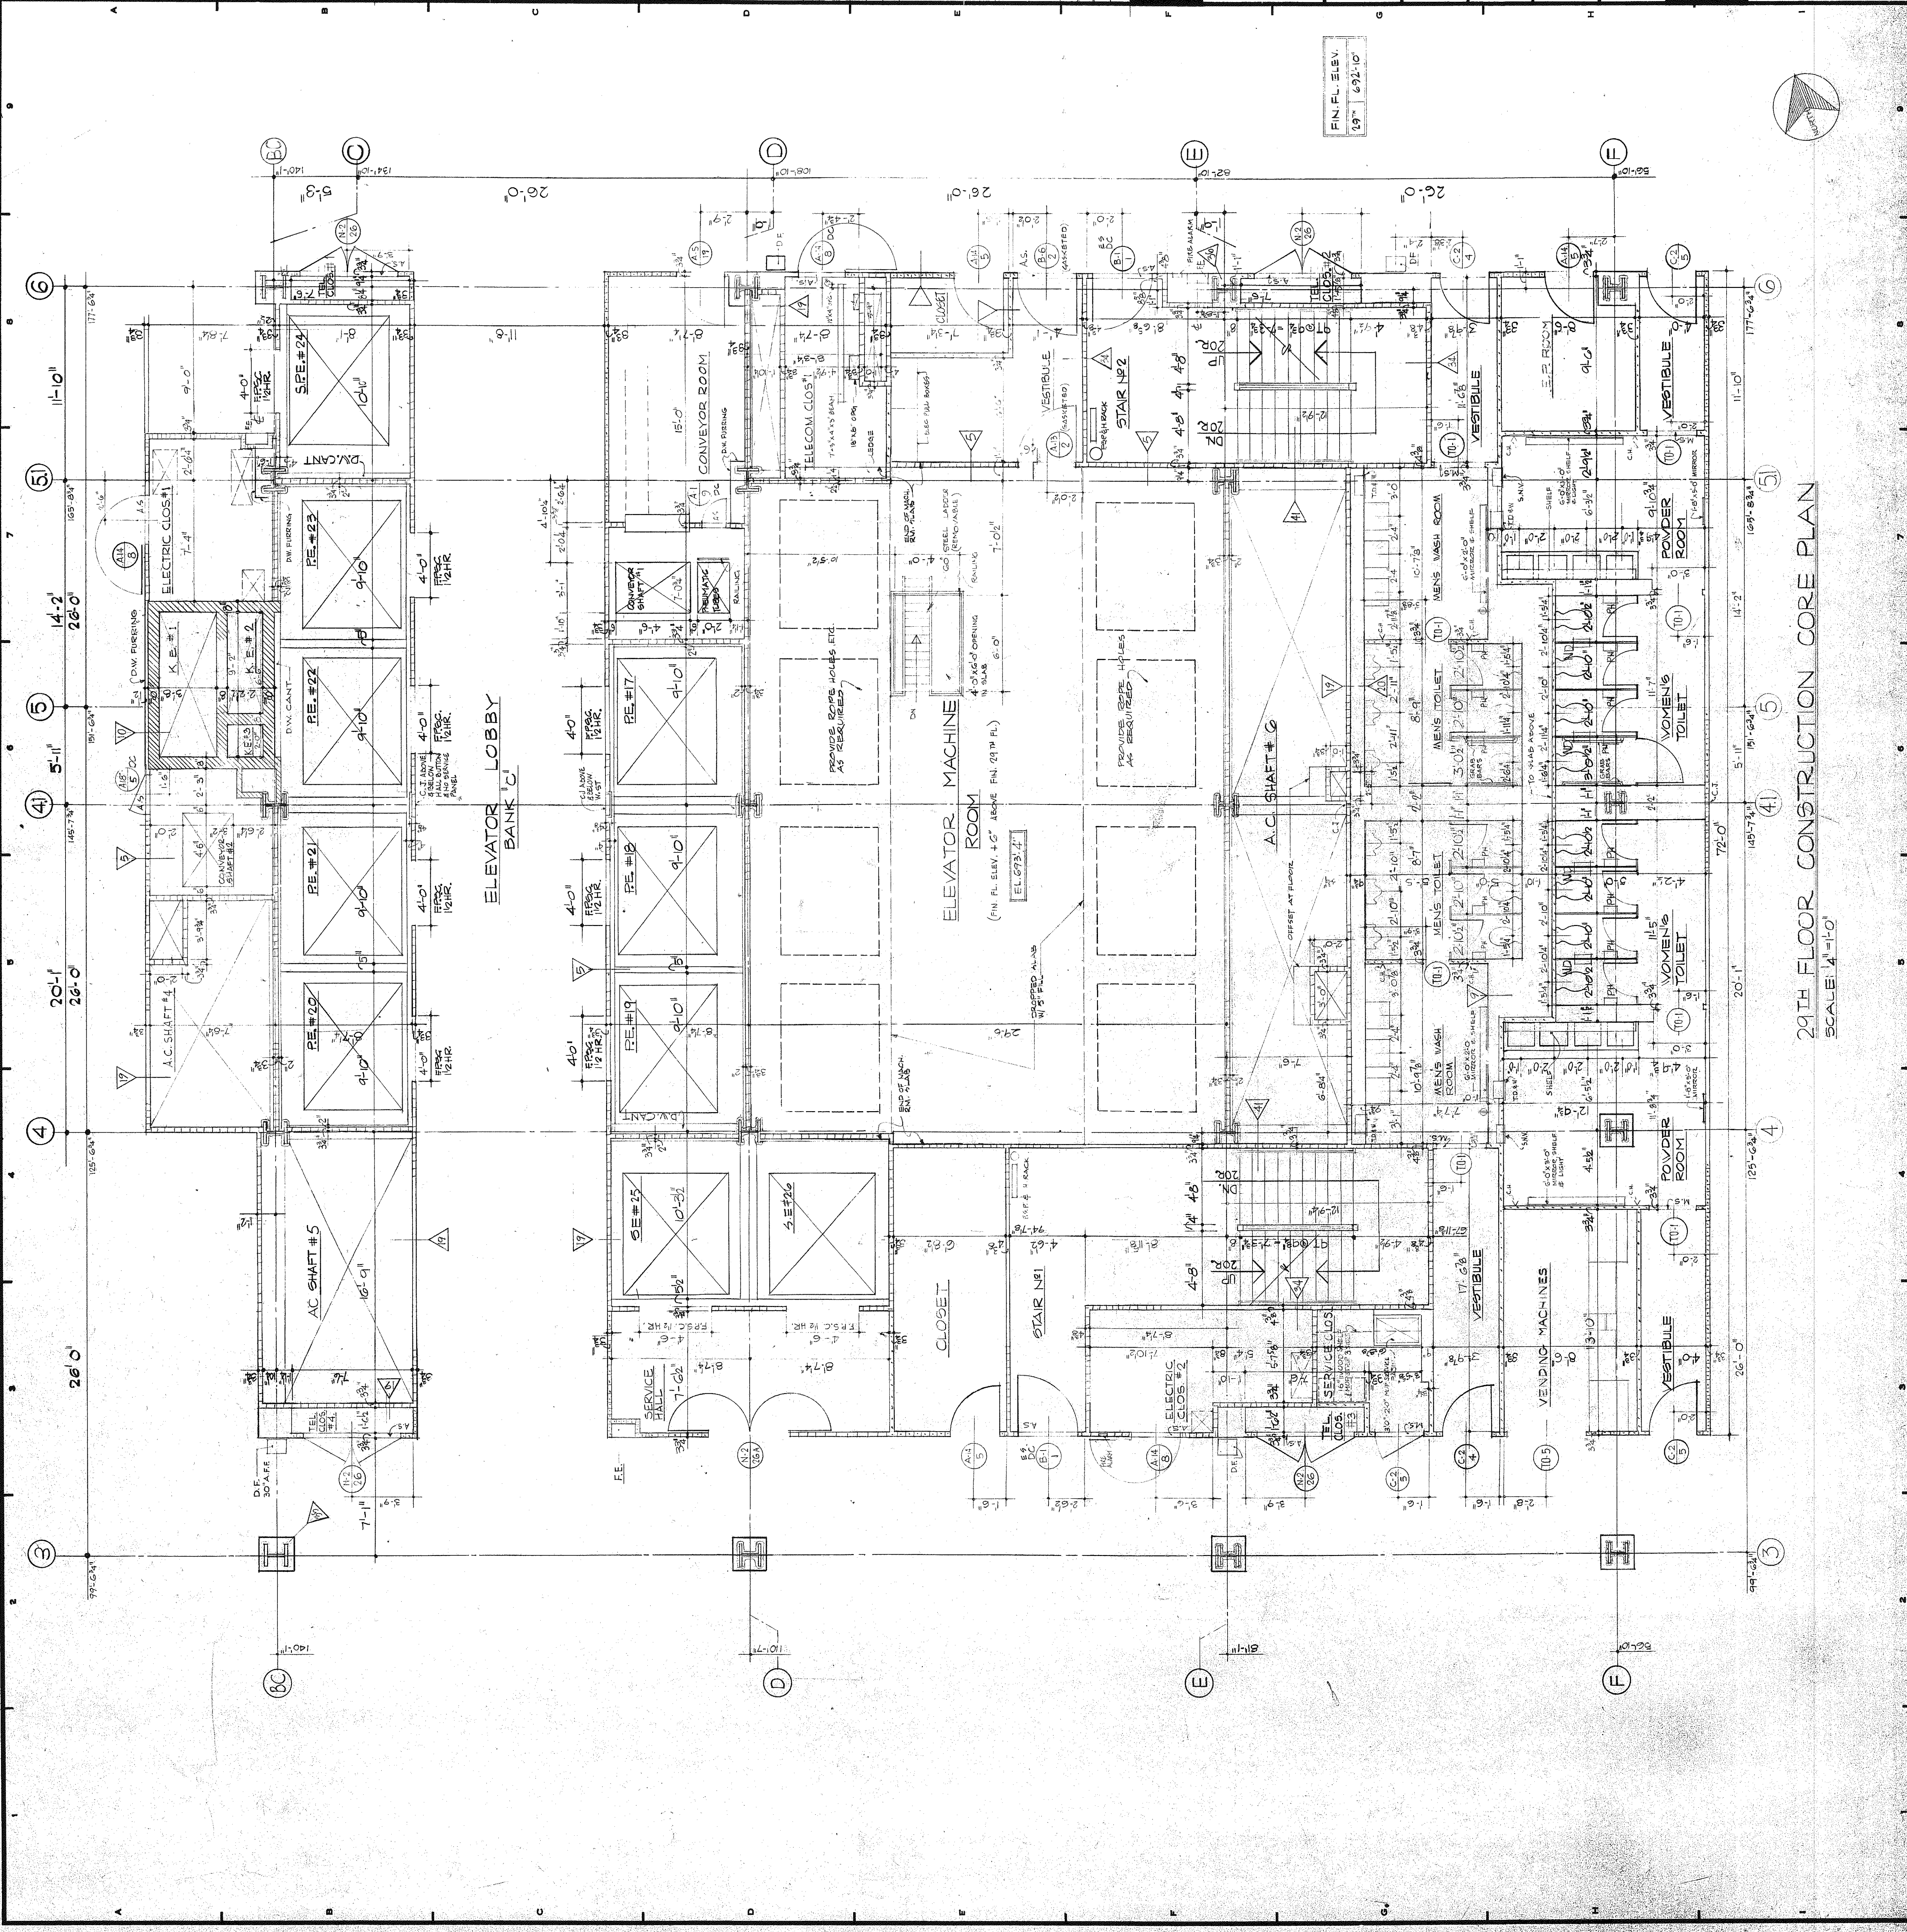

29TH FLOOR CONSTRUCTION CORE PLAN
SCALE 1/4" = 1'-0"