


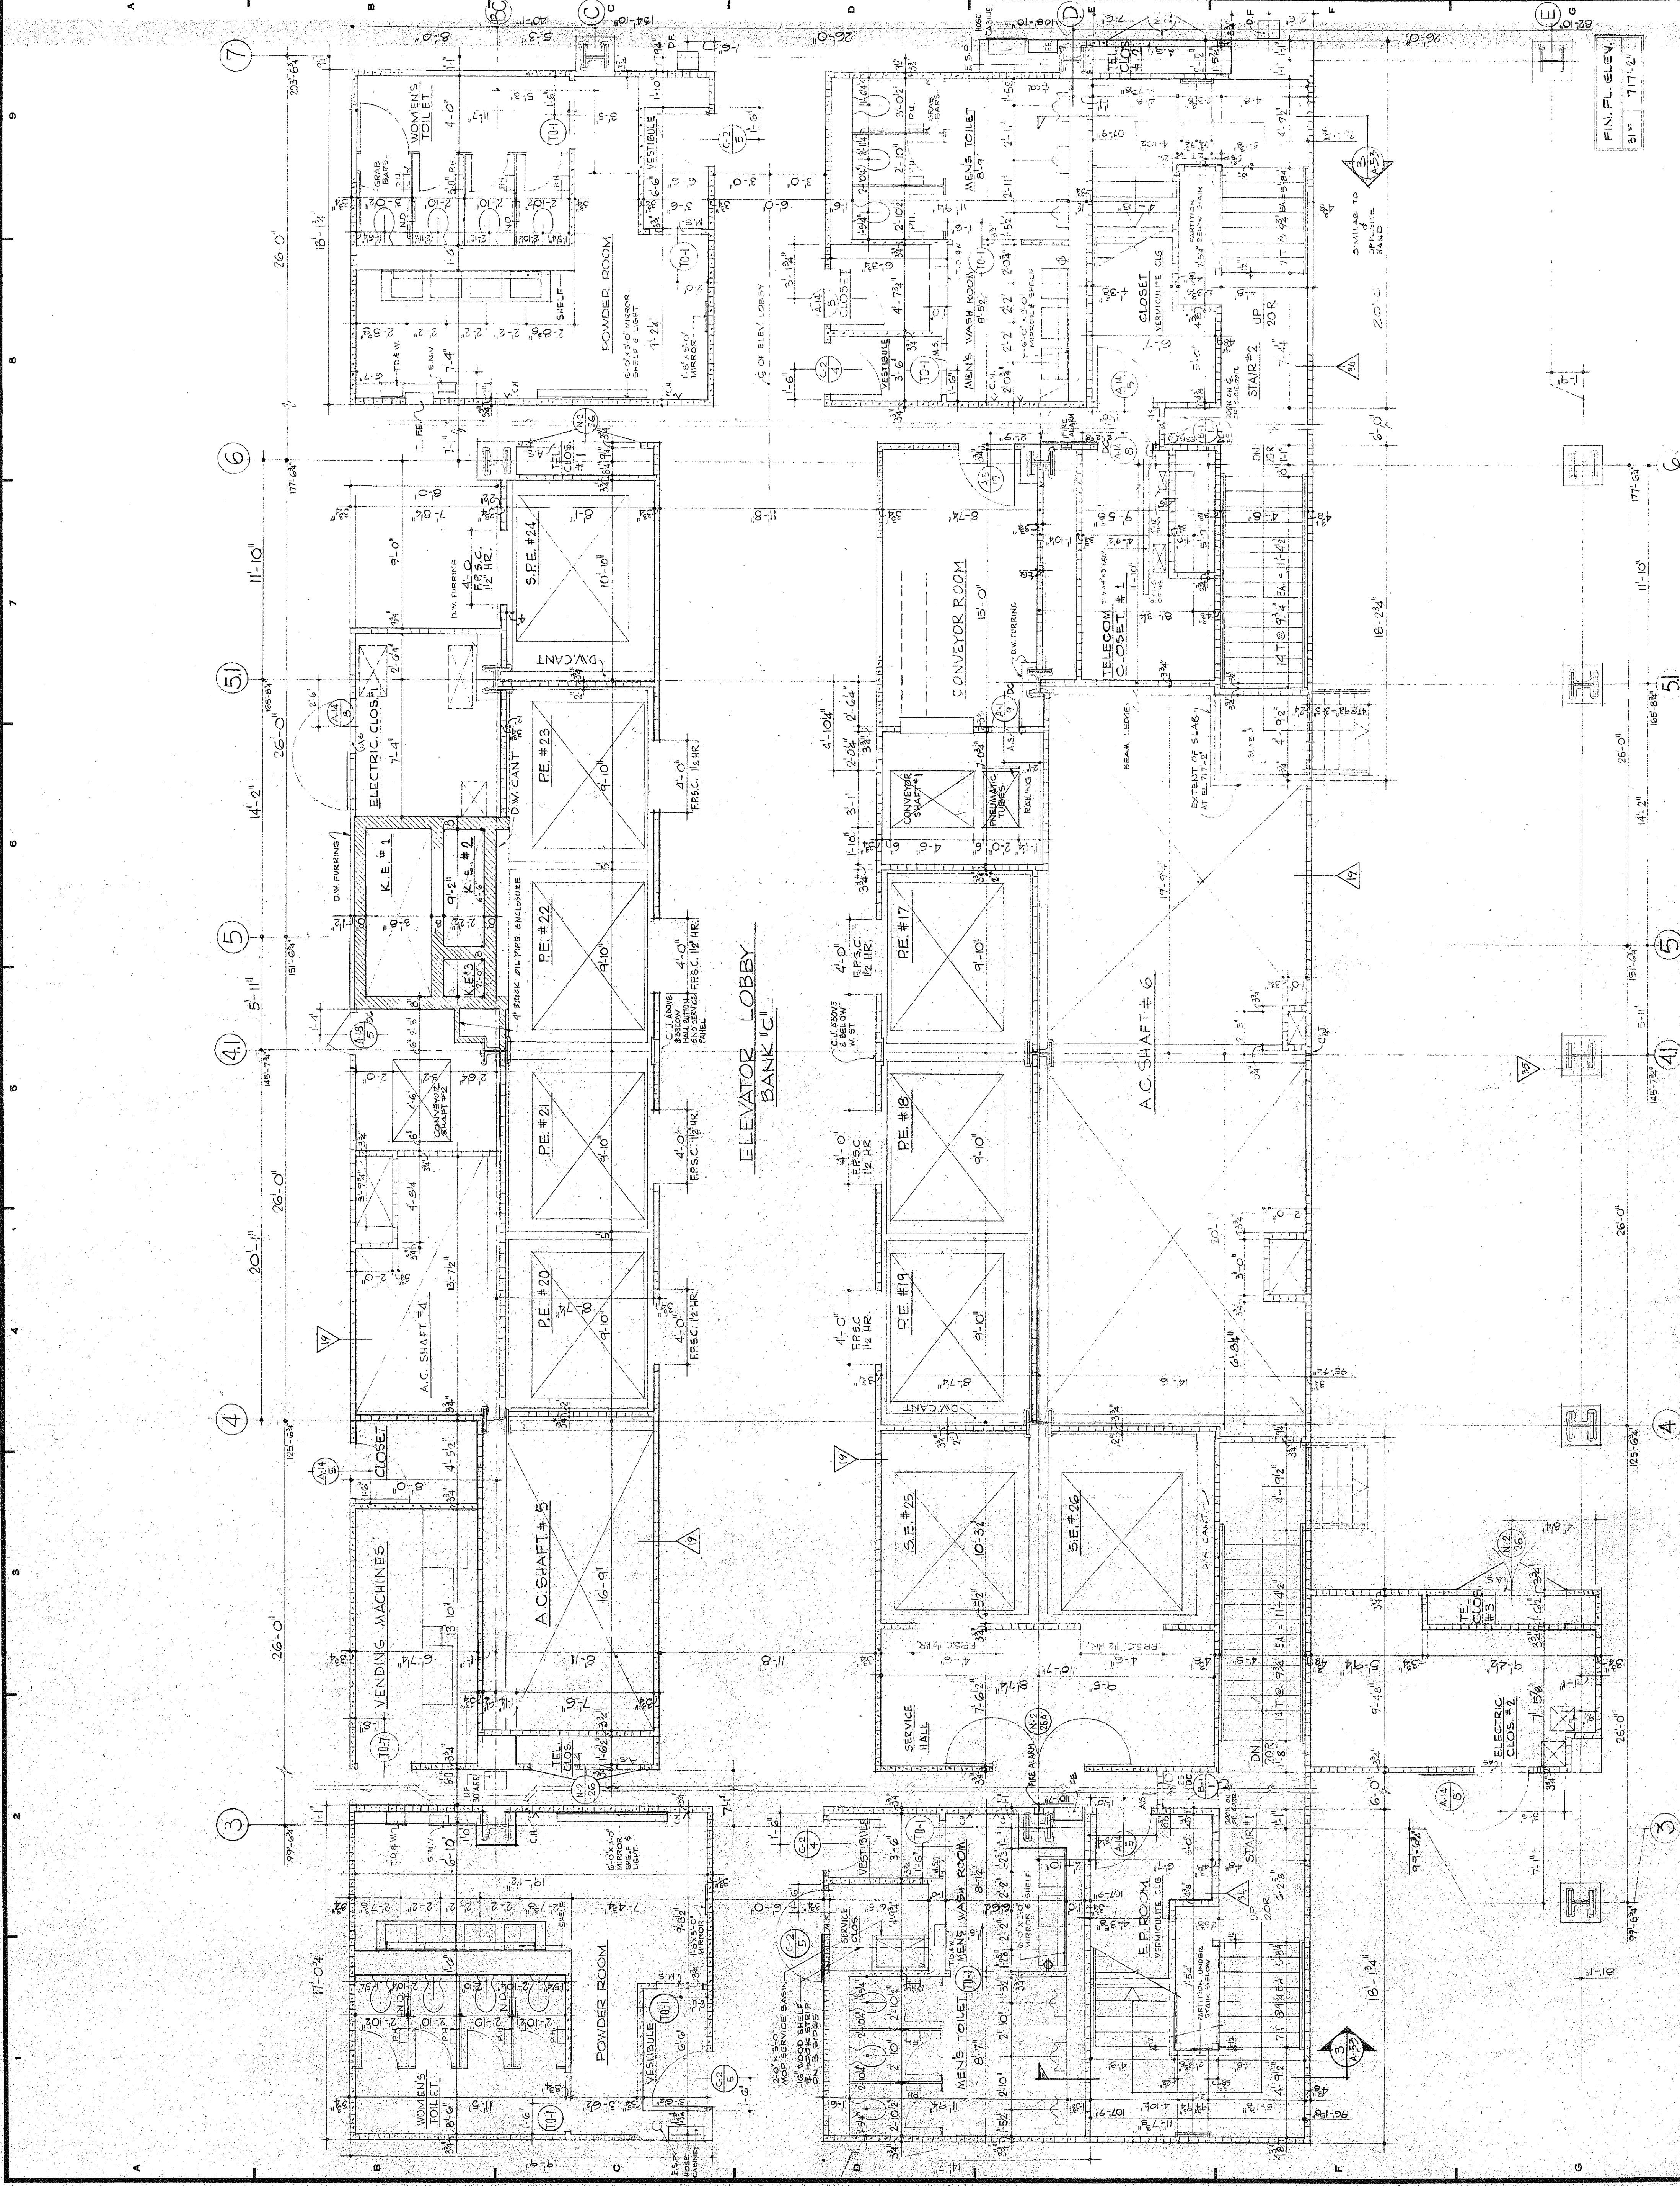

31ST FLOOR CONSTRUCTION CORE PLAN

SCALE: 1/4" = 1'-0"

NO.	DATE	DESCRIPTION
A	2-10-74	ADDED PIPE ENCLOSURES IN HALLWAY REVISED SECTION IN ELECTRICAL
B	2-14-74	REVISED MECHANICAL EQUIPMENT IN HALLWAY
C	4-12-74	REVISED STAIRS IN HALLWAY REVISED MECHANICAL EQUIPMENT IN HALLWAY
D	6-12-74	ADDED STAIRS IN HALLWAY REVISED MECHANICAL EQUIPMENT IN HALLWAY
E	7-24-74	ADDED STAIRS IN HALLWAY REVISED MECHANICAL EQUIPMENT IN HALLWAY
F	9-11-74	ADDED STAIRS IN HALLWAY REVISED MECHANICAL EQUIPMENT IN HALLWAY
G	4-12-73	ADDED STAIRS IN HALLWAY REVISED MECHANICAL EQUIPMENT IN HALLWAY
H	6-12-73	ADDED STAIRS IN HALLWAY REVISED MECHANICAL EQUIPMENT IN HALLWAY

ISSUED TO	NO.	DATE	PAGE NO.
1	2-12-74	PC 2060B	1
2	4-14-74	PC 2121G	2
3	1-28-74	PC 2121G	3
4	12-15-73	PC 2121G	4
5	11-14-73	PC 2121G	5
6	11-12-73	PC 2121G	6
7	11-6-73	PC 2121G	7
8	11-6-73	PC 2121G	8
9	11-6-73	PC 2121G	9
100	11-6-73	PC 2121G	100

**BANKERS TRUST
PLAZA**

**A FISHER BROTHERS
PROJECT**

GREENWICH AND LIBERTY ST. N.Y. N.Y.

SHREVE, LAMB & HARMON ASSOCIATES P.C.
ARCHITECTS

475 PARK AVENUE SOUTH N.Y. N.Y. 10016

PETERSON AND BRICKBAUER
ASSOCIATED ARCHITECTS

919 THIRD AVENUE N.Y. N.Y. 10022

THE OFFICE OF JAMES RUDERMAN
STRUCTURAL ENGINEERS

515 MADISON AVENUE N.Y. N.Y. 10022

J. A. ROSS, BAUM & BOLLES
MECHANICAL ENGINEERS

345 PARK AVENUE N.Y. N.Y. 10022

31ST FLOOR PLAN-CONSTRUCTION
(33rd TENANT)

PROJECT NUMBER
7101

DRAWING NUMBER
A 46

DATE JAN 13, 1975
SCALE 1/4" = 1'-0"