

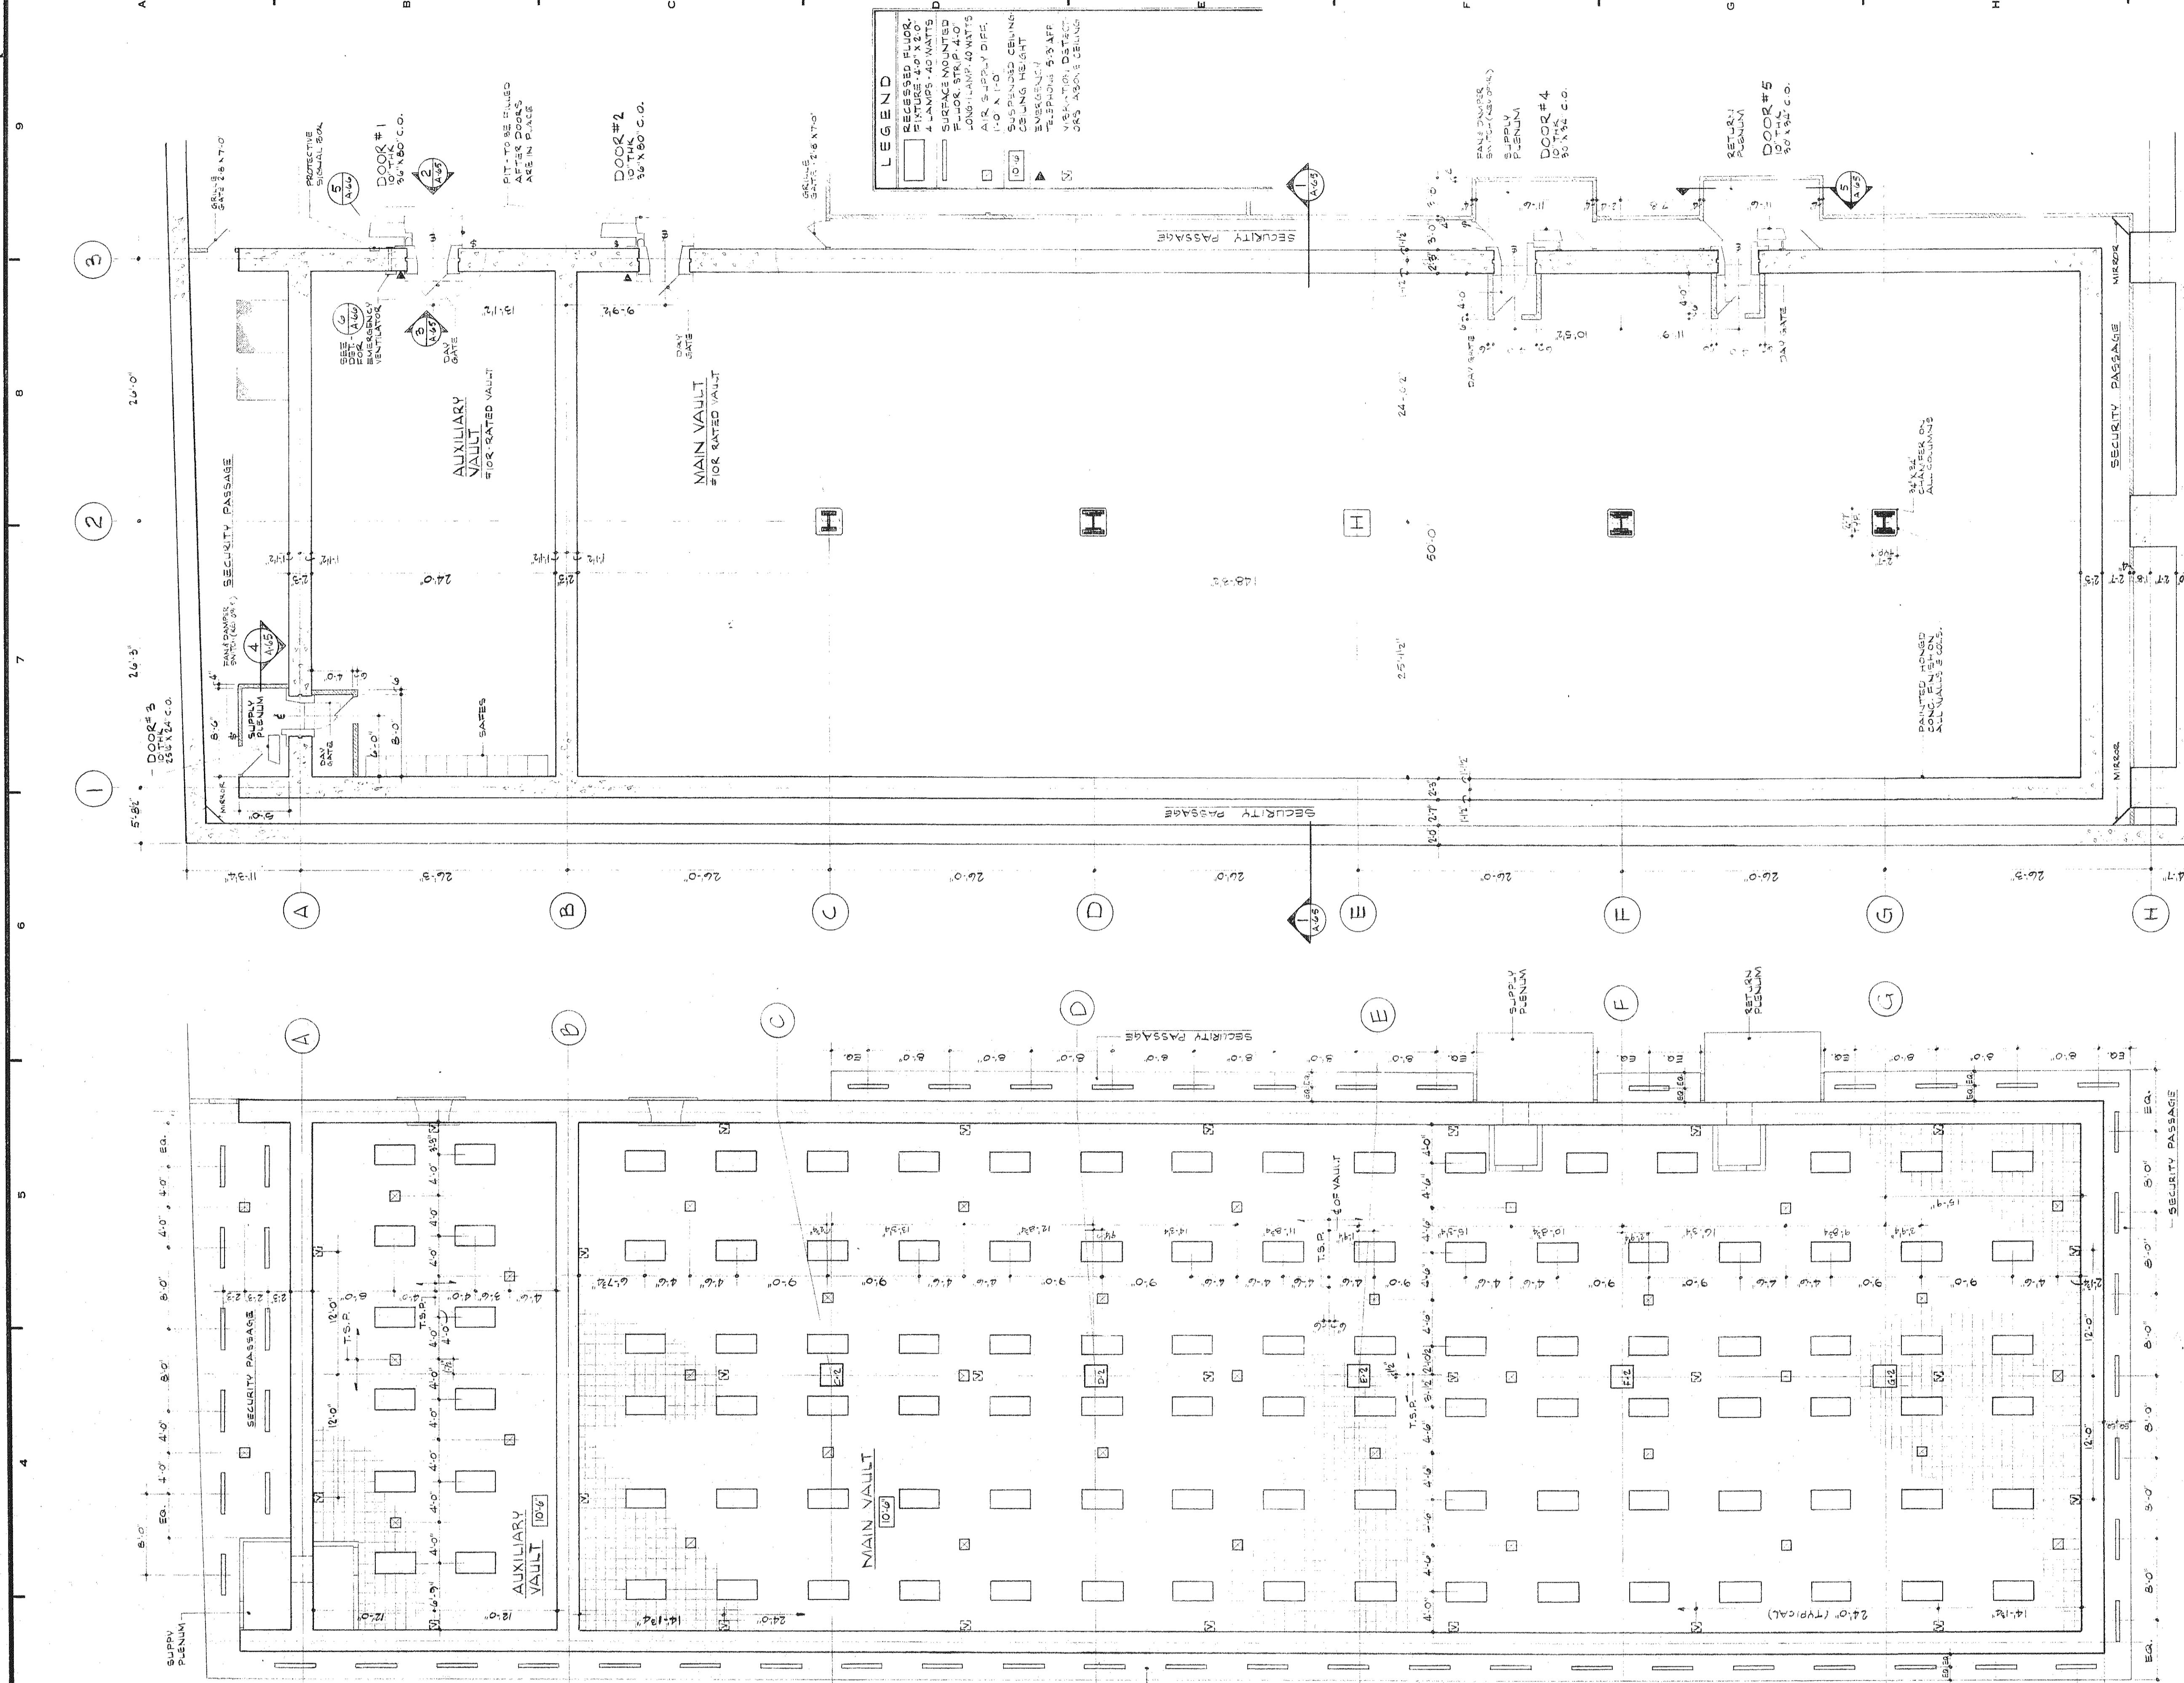
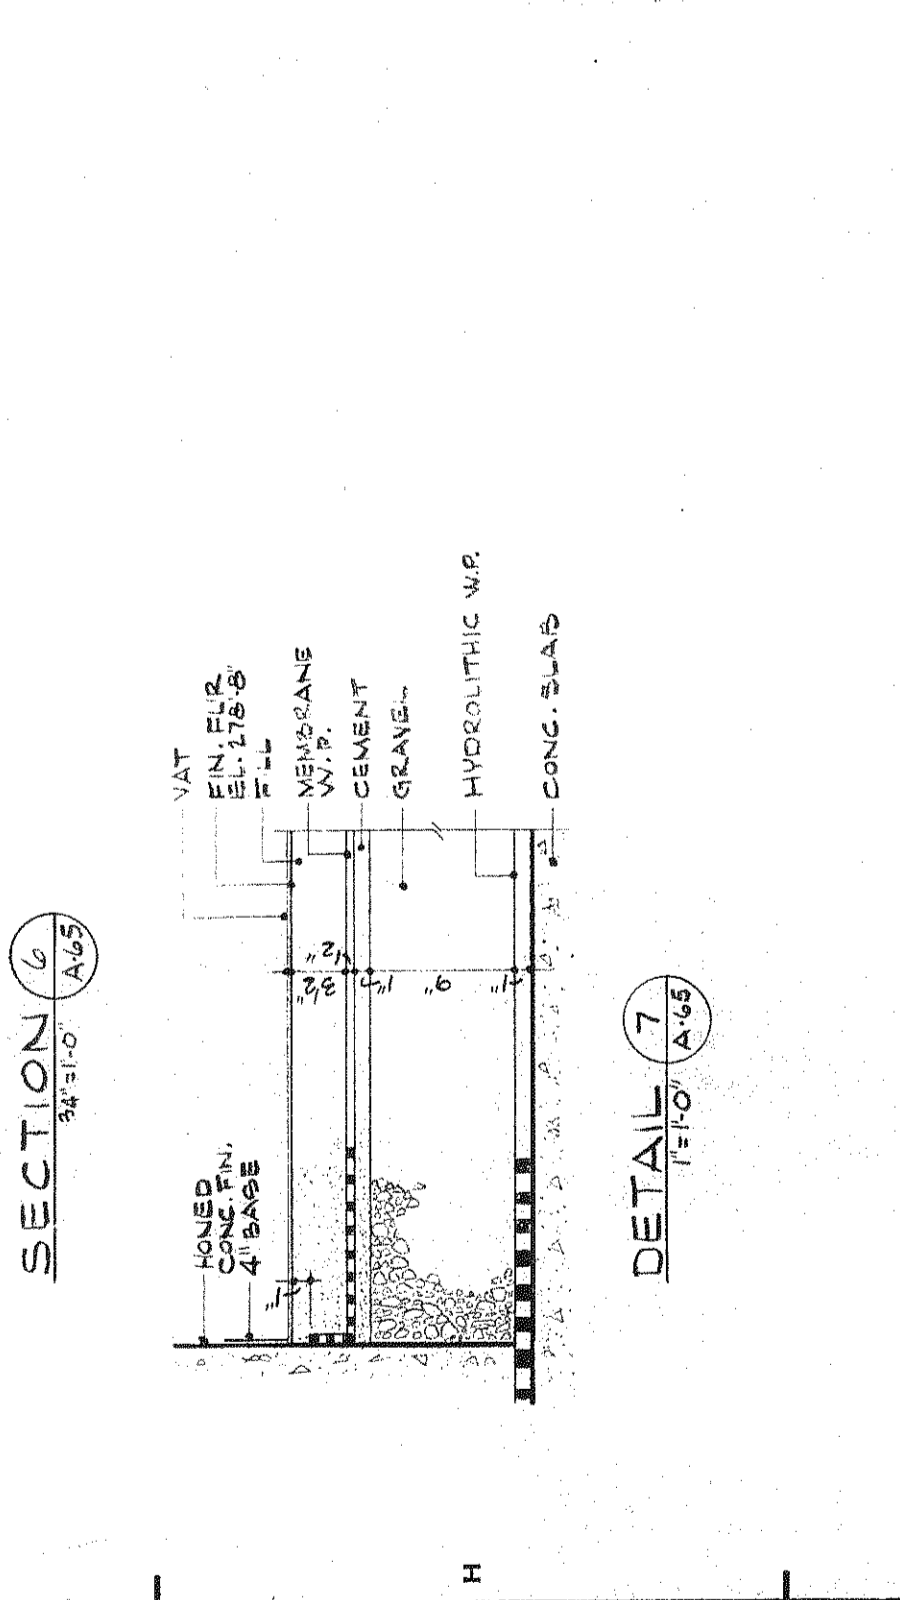
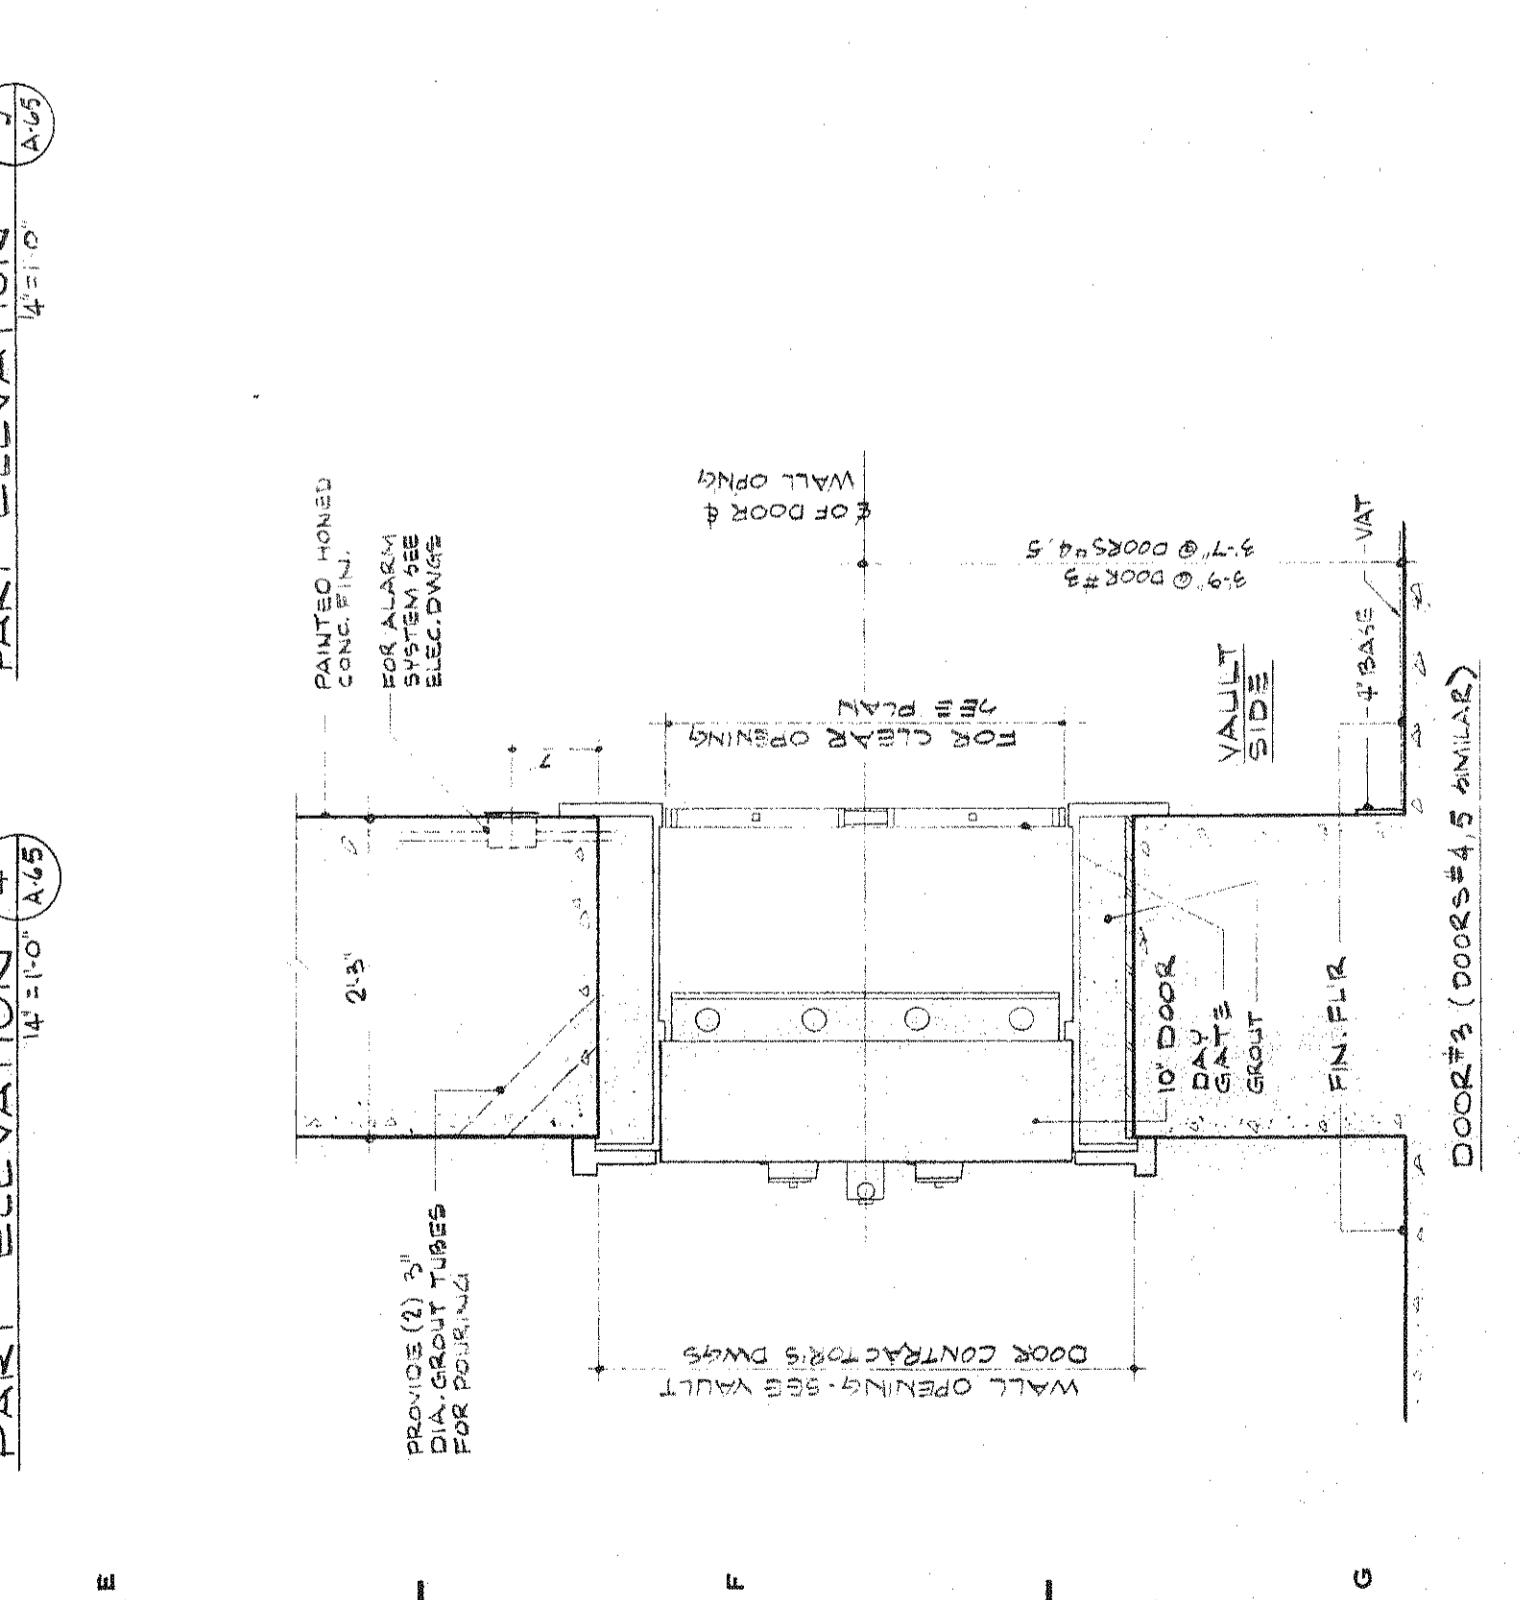
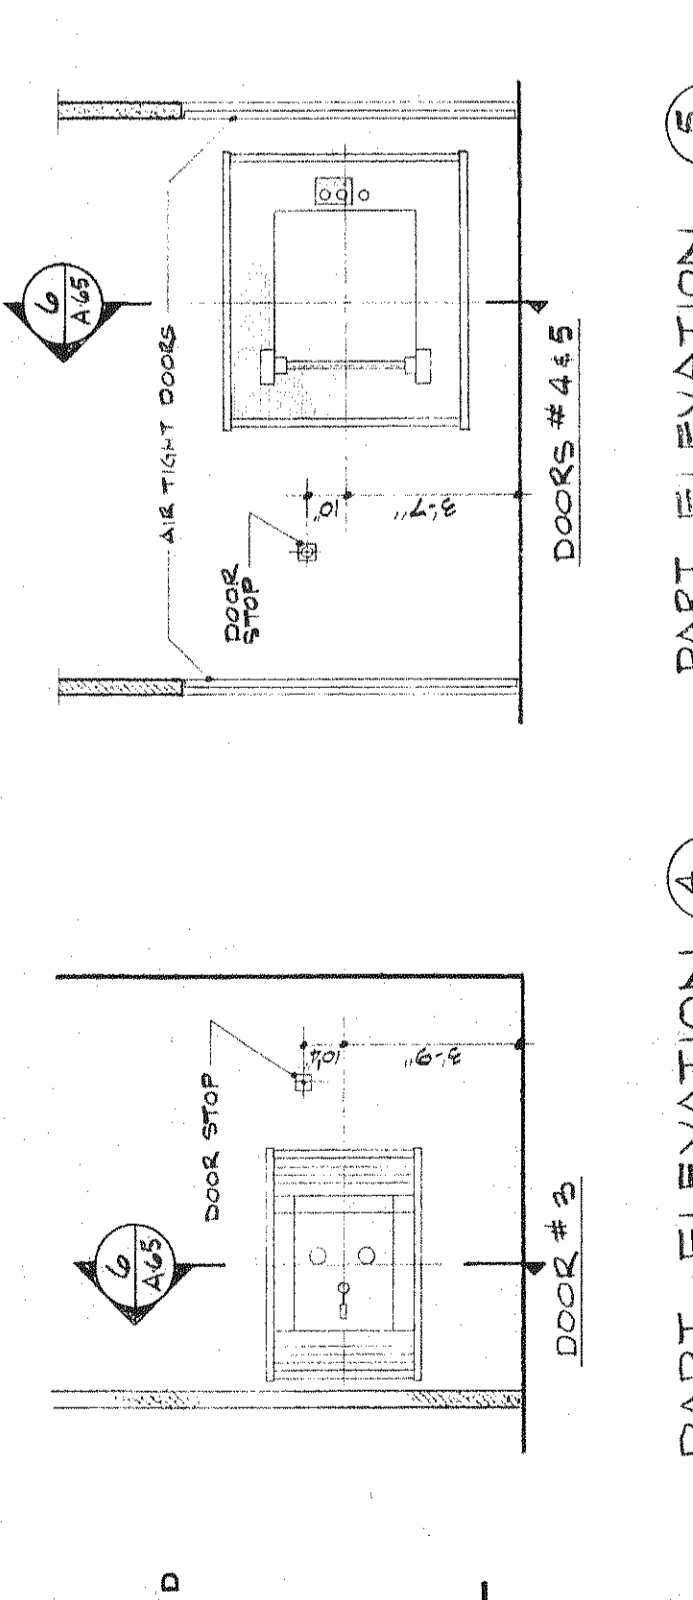


REVISIONS		
NO.	DATE	DESCRIPTION
1	12-12-72	ADDED DETAIL TO REFLECT DOOR FINISH
2	1-12-73	ADDED DETAIL TO REFLECT DOOR FINISH

NO.	DATE	DESCRIPTION
1	1-17-73	PC 2120F
2	1-17-73	PC 2120F
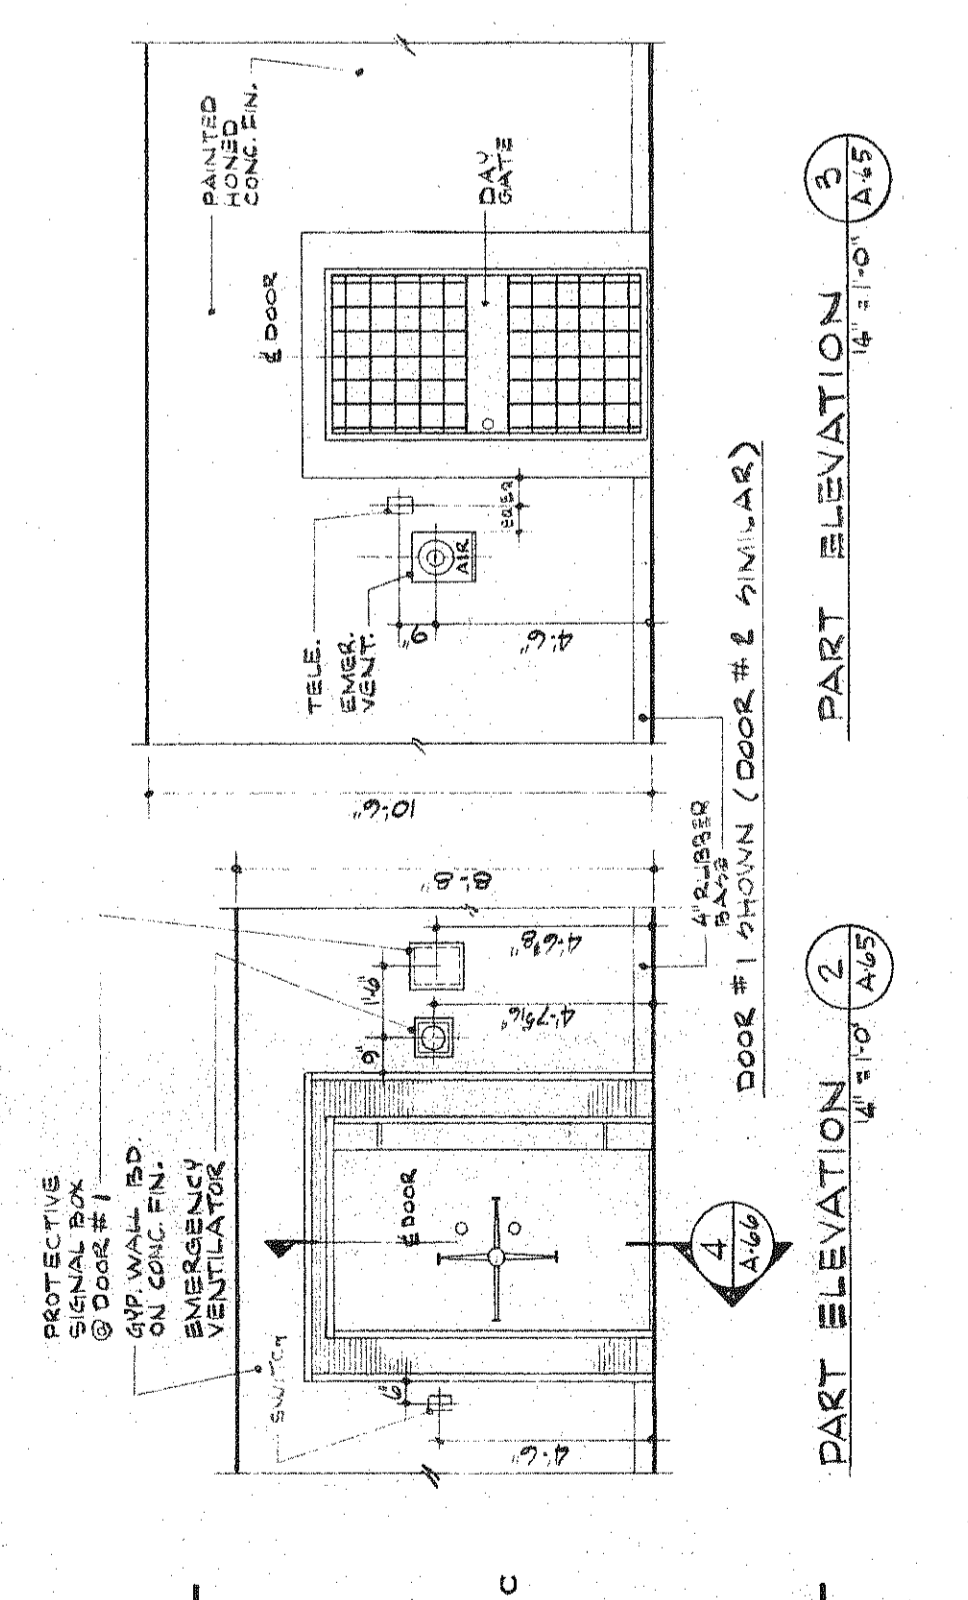

**FLOOR PLAN**  
 REFLECTED CEILING PLAN  
 PROJECT NUMBER 7101  
 DRAWING NUMBER A 65  
 DATE DEC. 20, 1972  
 SCALE AS NOTED

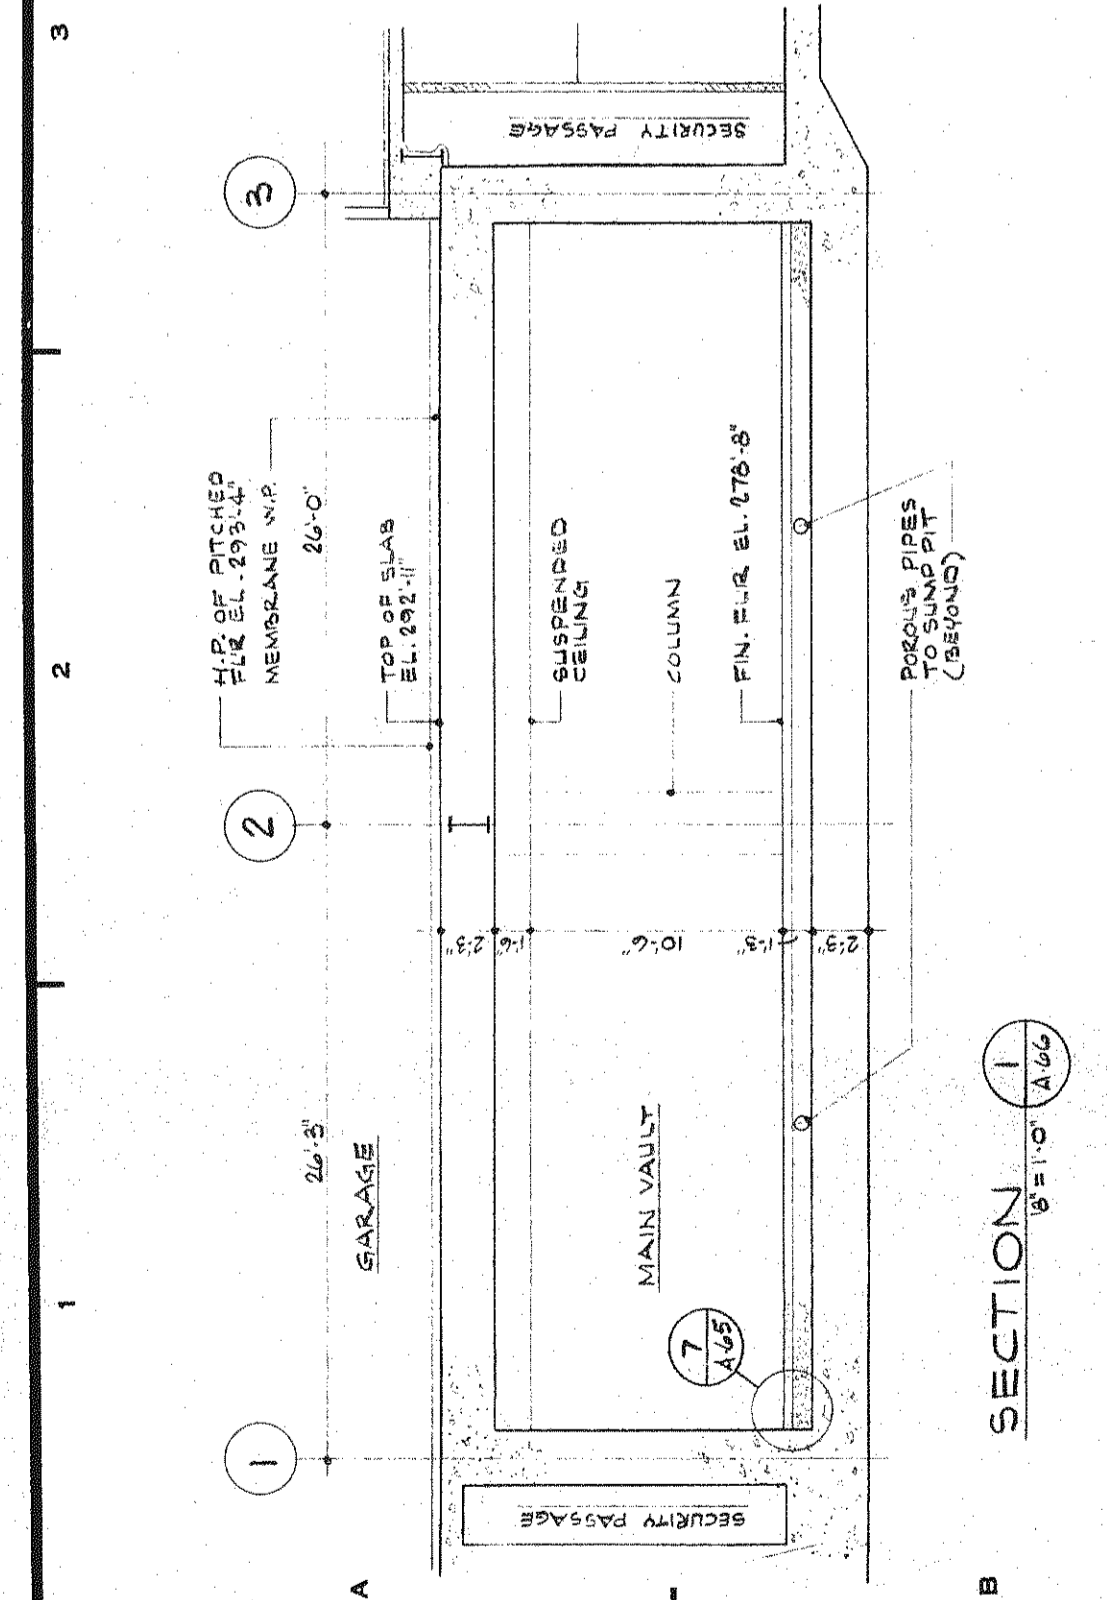

ISSUED TO	NO.	DATE	PKG. NO.
ARCHITECT	1	1-17-73	PC 2120F
ENGINEER	2	1-17-73	PC 2120F
CONTRACTOR	3	1-17-73	PC 2120F
OWNER	4	1-17-73	PC 2120F
INSPECTOR	5	1-17-73	PC 2120F
GENERAL CONTRACTOR	6	1-17-73	PC 2120F
MECHANICAL CONTRACTOR	7	1-17-73	PC 2120F
ELECTRICAL CONTRACTOR	8	1-17-73	PC 2120F
PLUMBING CONTRACTOR	9	1-17-73	PC 2120F
PAINT CONTRACTOR	10	1-17-73	PC 2120F
GLASS CONTRACTOR	11	1-17-73	PC 2120F
IRONWORK CONTRACTOR	12	1-17-73	PC 2120F
ROOFING CONTRACTOR	13	1-17-73	PC 2120F
CONCRETE CONTRACTOR	14	1-17-73	PC 2120F
FOUNDATION CONTRACTOR	15	1-17-73	PC 2120F
MECHANICAL CONTRACTOR	16	1-17-73	PC 2120F
ELECTRICAL CONTRACTOR	17	1-17-73	PC 2120F
PLUMBING CONTRACTOR	18	1-17-73	PC 2120F
PAINT CONTRACTOR	19	1-17-73	PC 2120F
GLASS CONTRACTOR	20	1-17-73	PC 2120F
IRONWORK CONTRACTOR	21	1-17-73	PC 2120F
ROOFING CONTRACTOR	22	1-17-73	PC 2120F
CONCRETE CONTRACTOR	23	1-17-73	PC 2120F
FOUNDATION CONTRACTOR	24	1-17-73	PC 2120F
MECHANICAL CONTRACTOR	25	1-17-73	PC 2120F
ELECTRICAL CONTRACTOR	26	1-17-73	PC 2120F
PLUMBING CONTRACTOR	27	1-17-73	PC 2120F
PAINT CONTRACTOR	28	1-17-73	PC 2120F
GLASS CONTRACTOR	29	1-17-73	PC 2120F
IRONWORK CONTRACTOR	30	1-17-73	PC 2120F
ROOFING CONTRACTOR	31	1-17-73	PC 2120F
CONCRETE CONTRACTOR	32	1-17-73	PC 2120F
FOUNDATION CONTRACTOR	33	1-17-73	PC 2120F
MECHANICAL CONTRACTOR	34	1-17-73	PC 2120F
ELECTRICAL CONTRACTOR	35	1-17-73	PC 2120F
PLUMBING CONTRACTOR	36	1-17-73	PC 2120F
PAINT CONTRACTOR	37	1-17-73	PC 2120F
GLASS CONTRACTOR	38	1-17-73	PC 2120F
IRONWORK CONTRACTOR	39	1-17-73	PC 2120F
ROOFING CONTRACTOR	40	1-17-73	PC 2120F
CONCRETE CONTRACTOR	41	1-17-73	PC 2120F
FOUNDATION CONTRACTOR	42	1-17-73	PC 2120F
MECHANICAL CONTRACTOR	43	1-17-73	PC 2120F
ELECTRICAL CONTRACTOR	44	1-17-73	PC 2120F
PLUMBING CONTRACTOR	45	1-17-73	PC 2120F
PAINT CONTRACTOR	46	1-17-73	PC 2120F
GLASS CONTRACTOR	47	1-17-73	PC 2120F
IRONWORK CONTRACTOR	48	1-17-73	PC 2120F
ROOFING CONTRACTOR	49	1-17-73	PC 2120F
CONCRETE CONTRACTOR	50	1-17-73	PC 2120F