

REVISIONS		
NO.	DATE	DESCRIPTION
1	12-12-75	REDESIGNED AND REBUILT FOR AN OVER-ALL 10' X 10' X 10' VENTILATOR
2		REDESIGNED AND REBUILT FOR AN OVER-ALL 10' X 10' X 10' VENTILATOR

NO.	DATE	DESCRIPTION
1	12-12-75	REDESIGNED AND REBUILT FOR AN OVER-ALL 10' X 10' X 10' VENTILATOR
2		REDESIGNED AND REBUILT FOR AN OVER-ALL 10' X 10' X 10' VENTILATOR
3		REDESIGNED AND REBUILT FOR AN OVER-ALL 10' X 10' X 10' VENTILATOR
BANKERS TRUST PLAZA

A FISHER BROTHERS PROJECT

GREENWICH AND LIBERTY ST. N.Y. N.Y.

SHREVE, LAMB & HARMON ASSOCIATES P.C.
ARCHITECTS
475 PARK AVENUE SOUTH N.Y. N.Y. 10016


PETERSON AND BRICKBAUER
ASSOCIATED ARCHITECTS
919 THIRD AVENUE N.Y. N.Y. 10022

THE OFFICE OF JAMES RUDERMAN
STRUCTURAL ENGINEERS
515 MADISON AVENUE N.Y. N.Y. 10022

J.A.R.O.S., BAUM & BOLLE'S
MECH. & ELEC. ENGINEERS
345 PARK AVENUE N.Y. N.Y. 10022

Vault Details - Sheet #2
Coin & Currency Vault
Night Depository - Branch Bank Bldg.

PROJECT NUMBER	7101
DRAWING NUMBER	A 66
DATE	DEC. 20, 1971
SCALE	AS NOTED

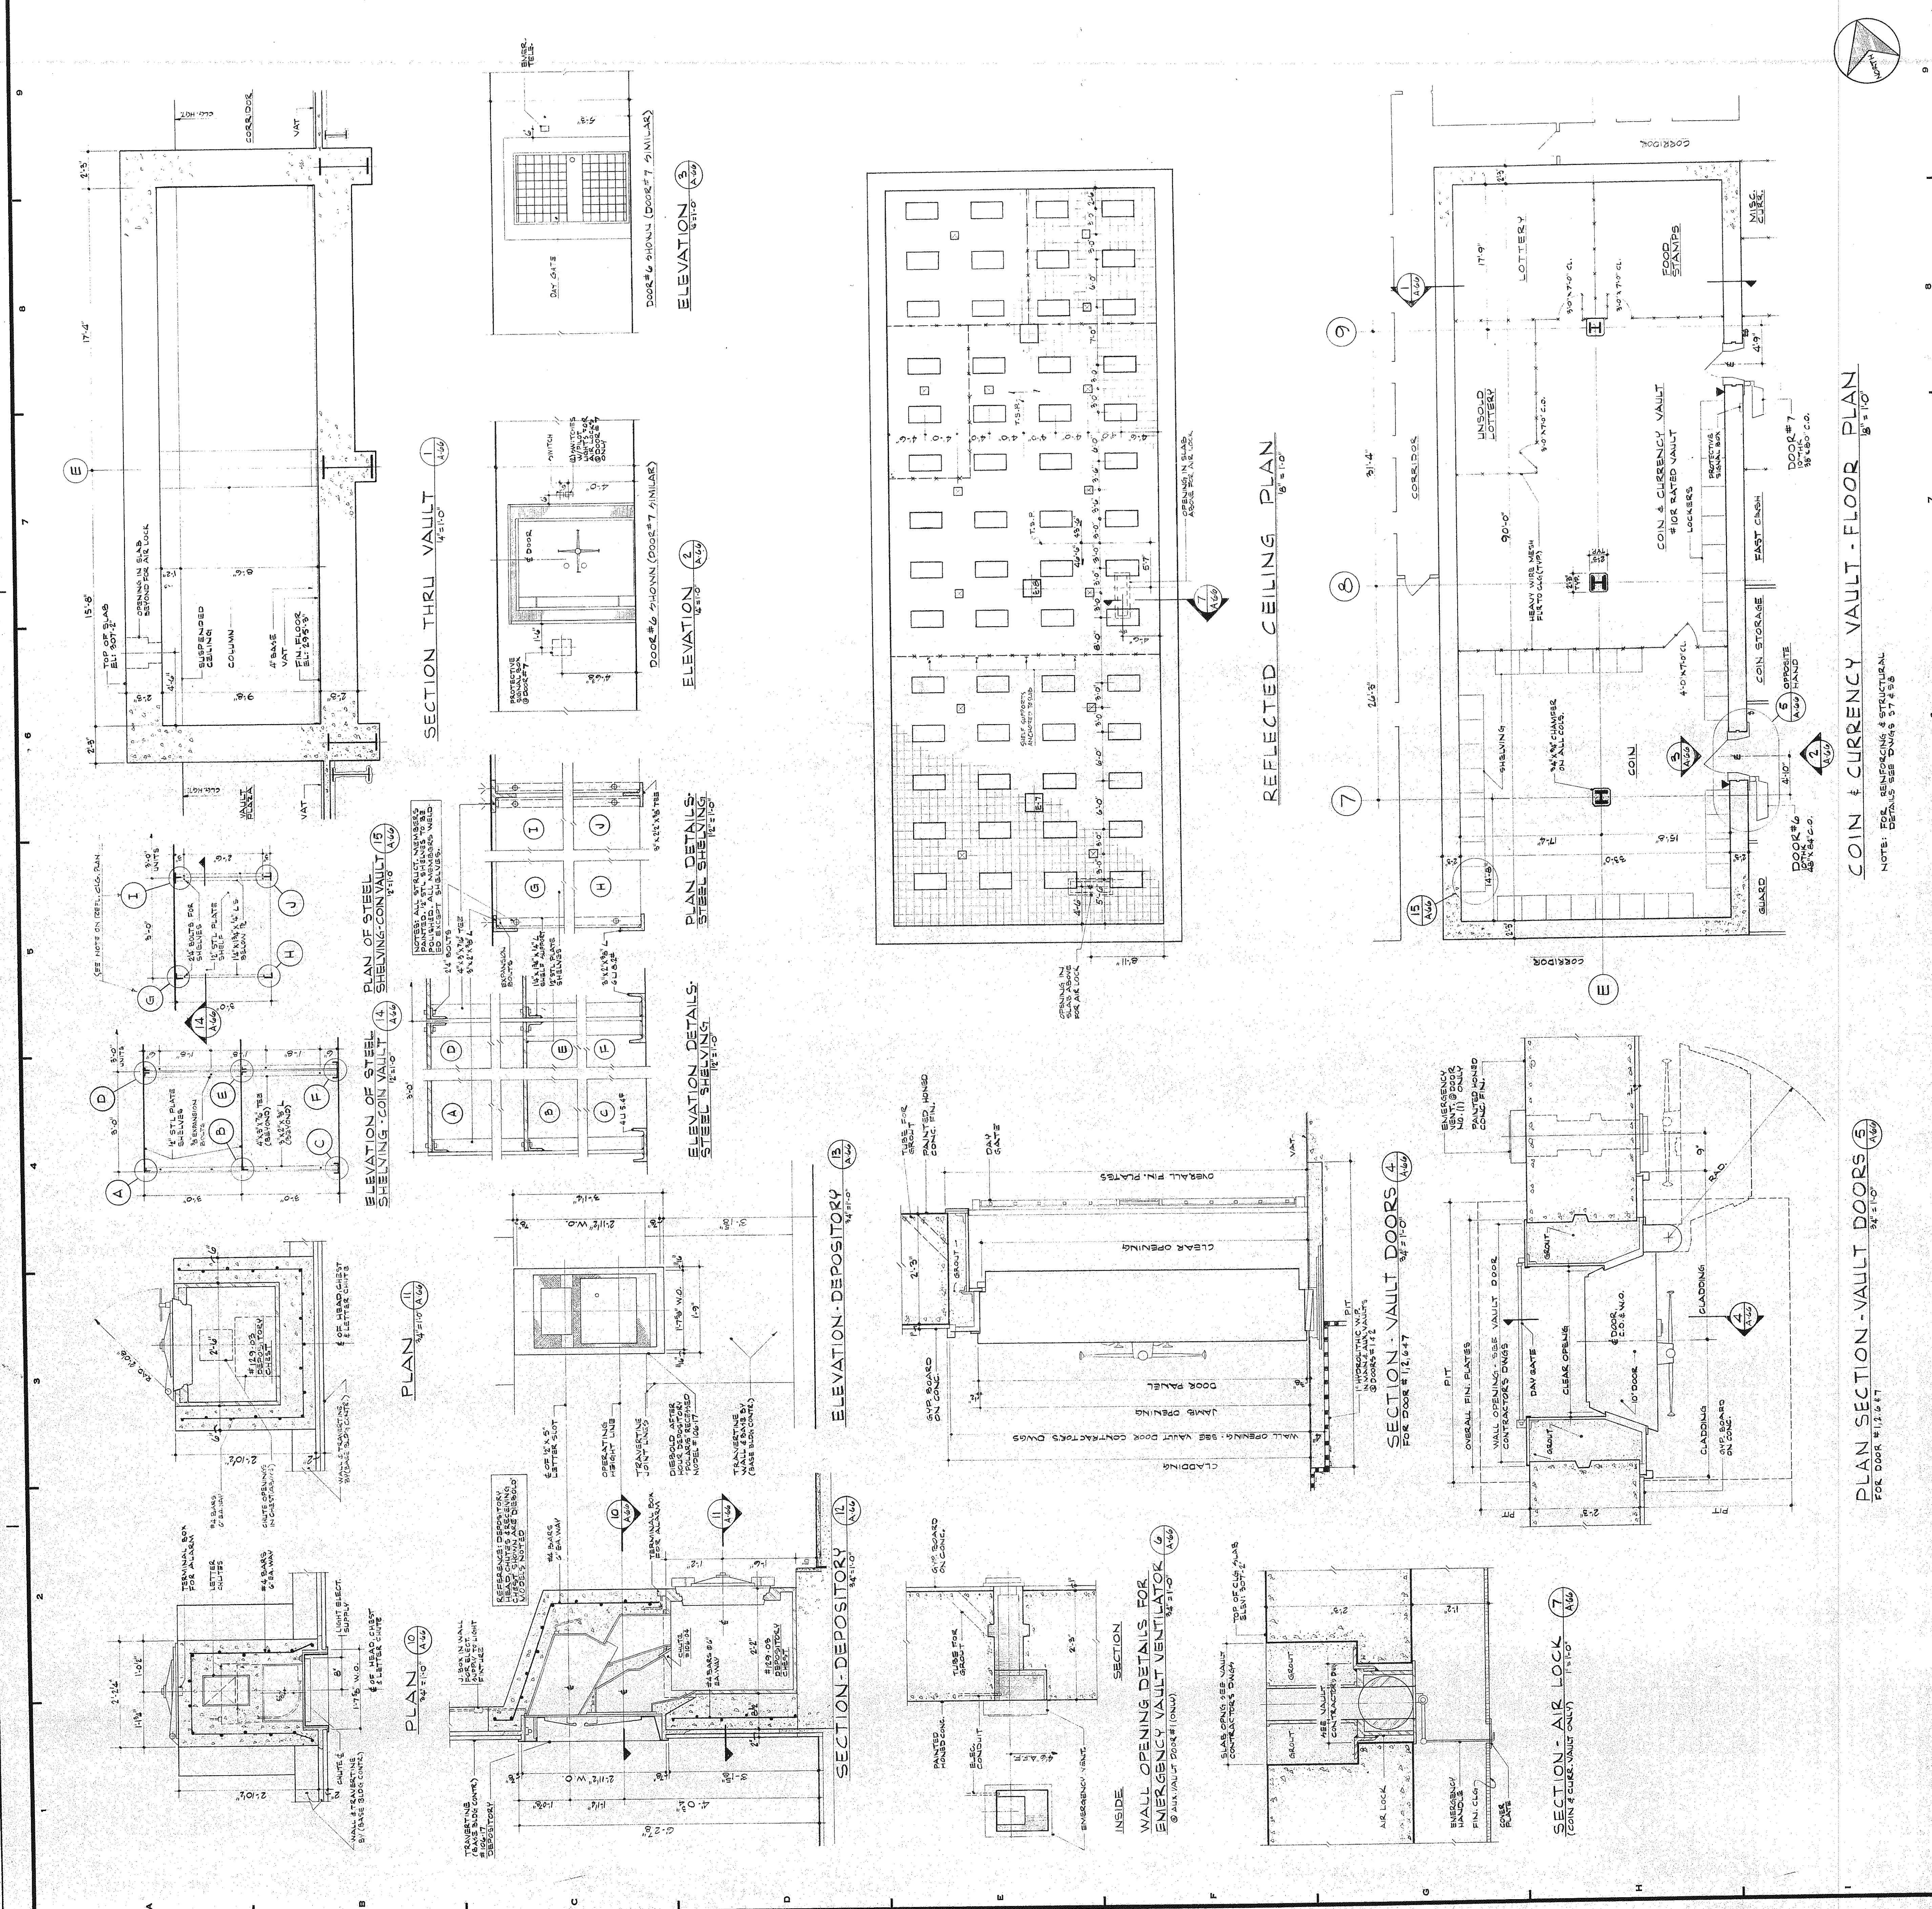

COIN & CURRENCY VAULT - FLOOR PLAN

NOTE: FOR REFERENCE & STRUCTURAL DETAILS SEE DWG'S 57 & 58