


R E V I S I O N S	
NO.	DATE
A	11-20-73
B	11-20-73
C	11-20-73
D	11-20-73
E	11-20-73
F	11-20-73
G	11-20-73

NO.	DATE	DESCRIPTION
A	11-20-73	REVISIONS TO PLAZA LEVEL LBBY
B	11-20-73	REVISIONS TO PLAZA LEVEL LBBY
C	11-20-73	REVISIONS TO PLAZA LEVEL LBBY
D	11-20-73	REVISIONS TO PLAZA LEVEL LBBY
E	11-20-73	REVISIONS TO PLAZA LEVEL LBBY
F	11-20-73	REVISIONS TO PLAZA LEVEL LBBY
G	11-20-73	REVISIONS TO PLAZA LEVEL LBBY

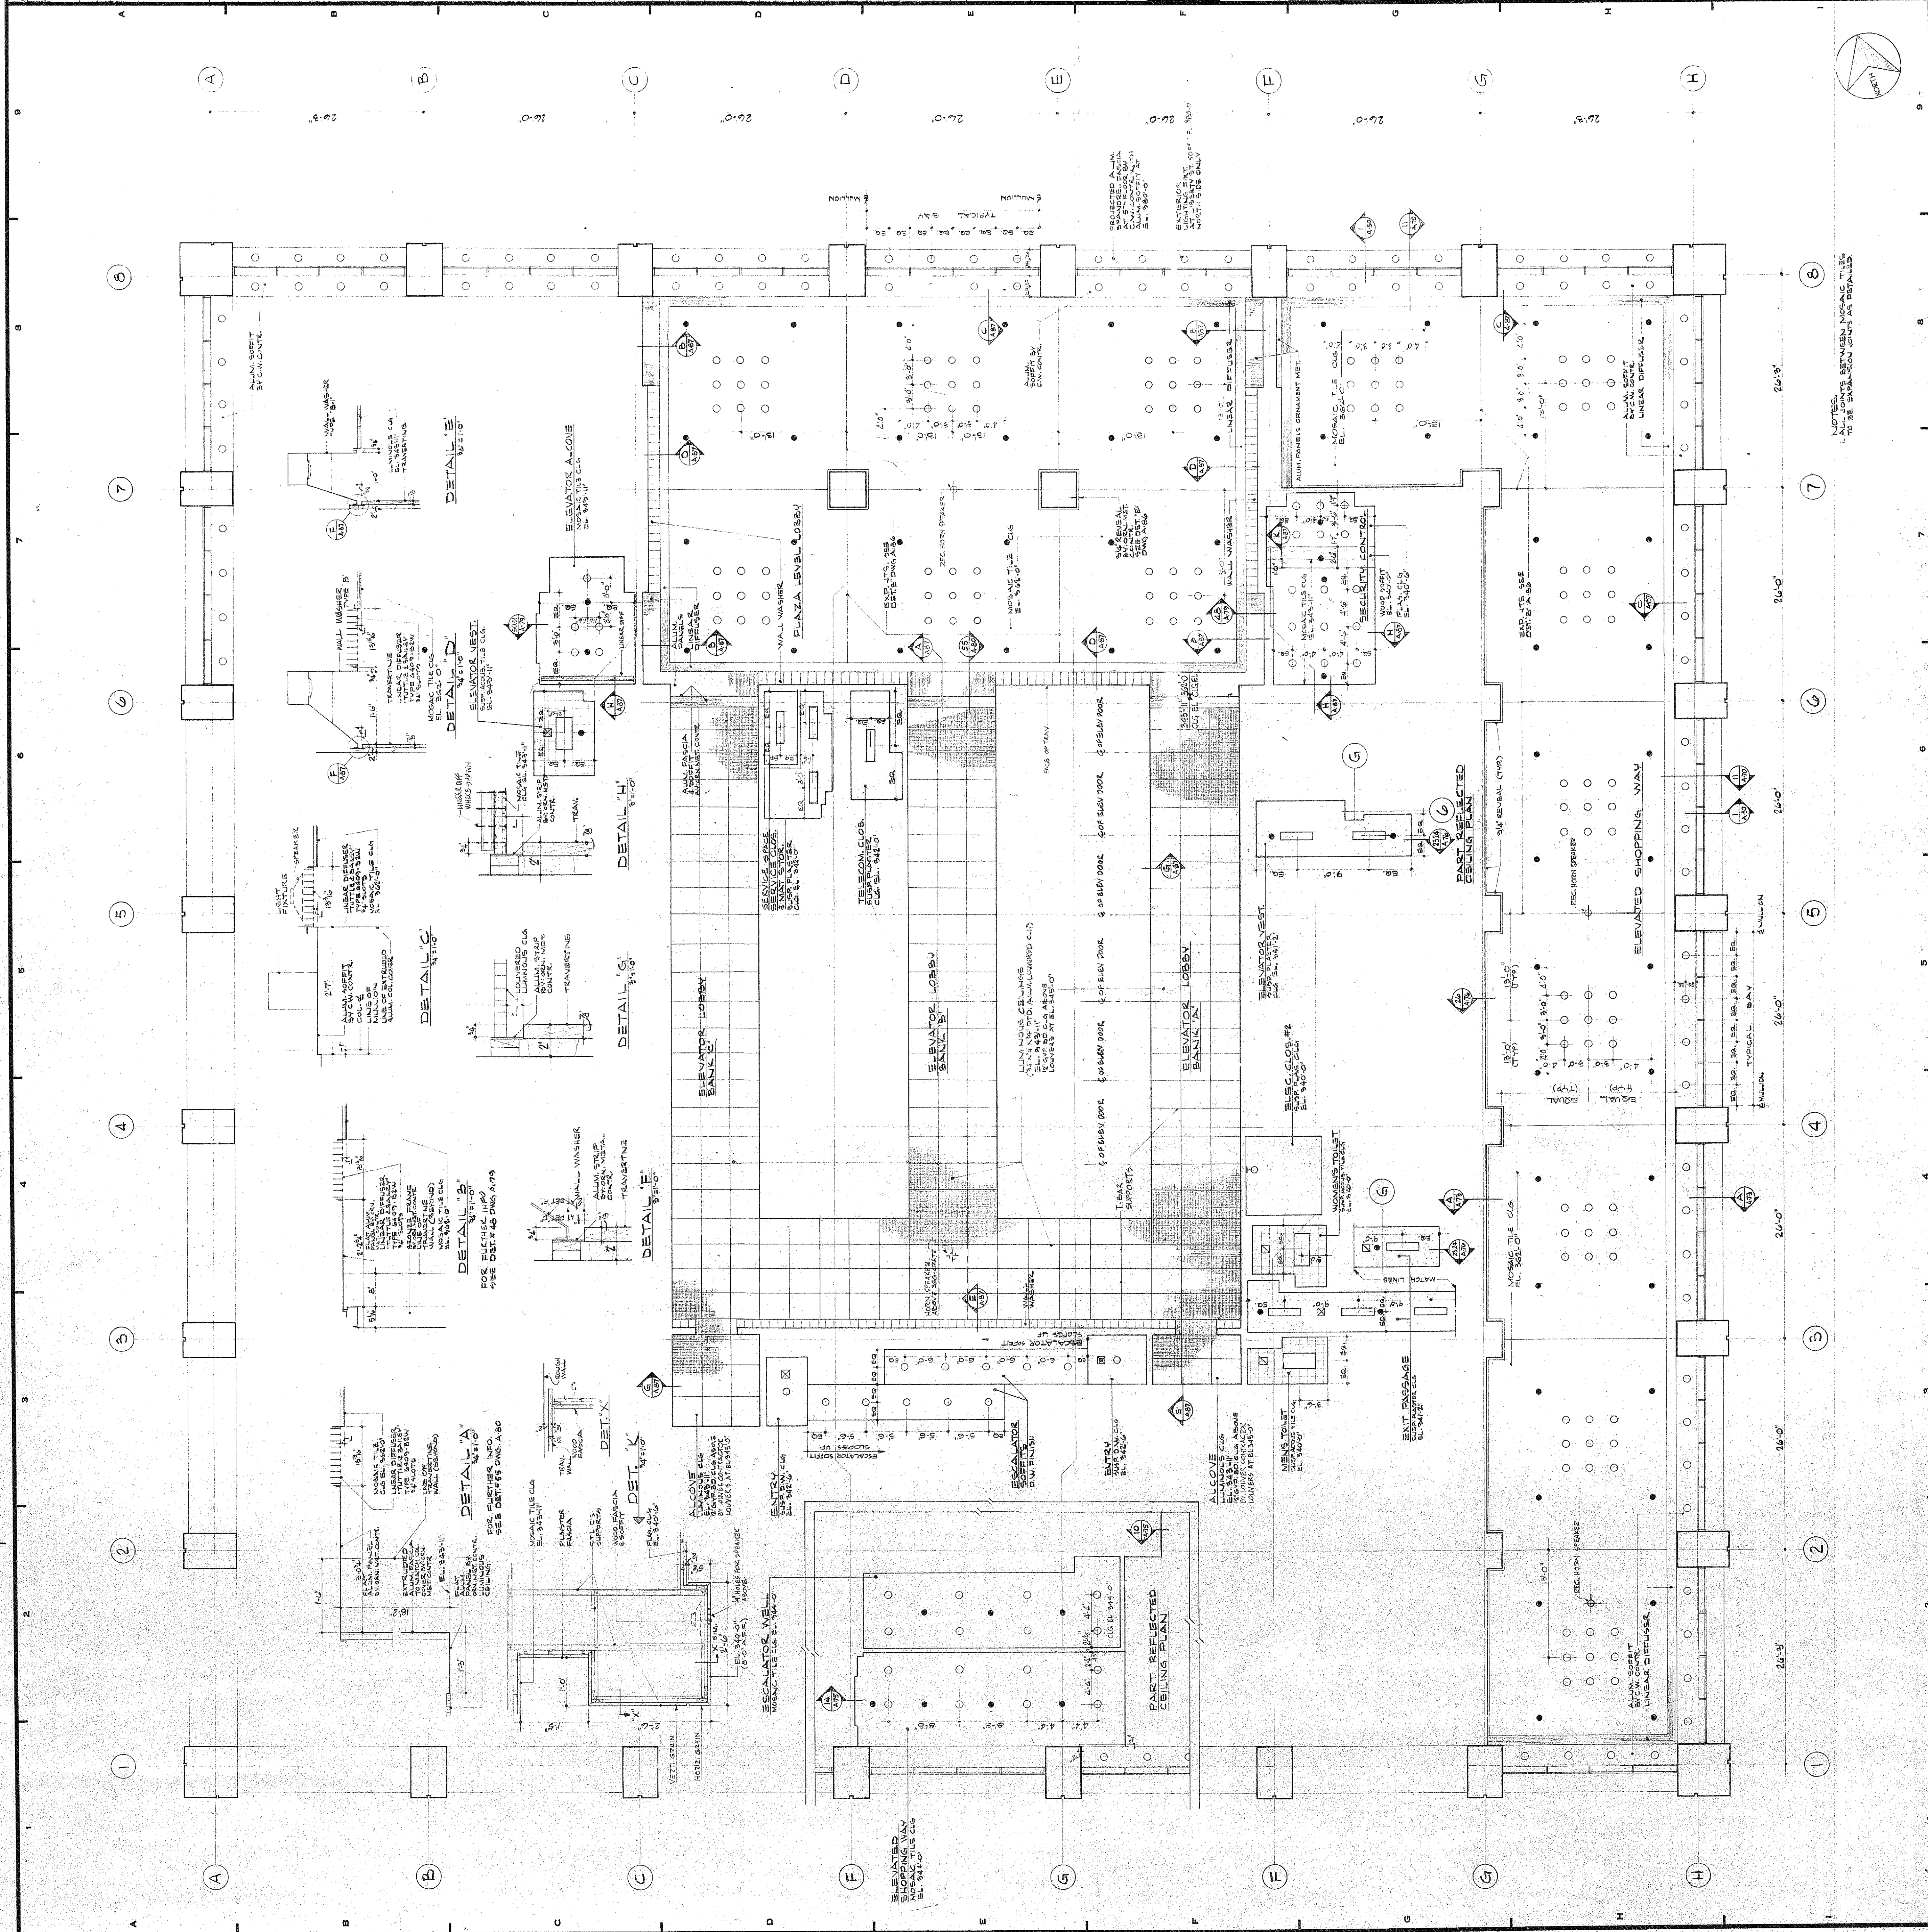

BANKERS TRUST PLAZA

A FISHER BROTHERS PROJECT

GREENWICH AND LIBERTY ST. N.Y. N.Y.
 SHREVE, LAMB & HARMON ASSOCIATES P.C.
 ARCHITECTS
 475 PARK AVENUE SOUTH N.Y. N.Y. 10016
 PETERSON AND BRICKBAUER
 ASSOCIATED ARCHITECTS
 919 THIRD AVENUE N.Y. N.Y. 10022
 THE OFFICE OF JAMES RUDERMAN
 STRUCTURAL ENGINEERS
 515 MADISON AVENUE N.Y. N.Y. 10022
 J.A.R.O.S., BAUM & BOLLE'S
 MECH. & ELEC. ENGINEERS
 345 PARK AVENUE N.Y. N.Y. 10022

REFLECTED CEILING PLAN 2ND FLOOR - PLAZA LEVEL

PROJECT NUMBER	7101
DRAWING NUMBER	A87
DATE	11-20-73
SCALE	AS SHOWN