


REVISIONS		
NO.	DATE	DESCRIPTION
1	10-24-71	REVISED AS SHOWN
2	11-9-71	ADDED TOP OF WALL AS CALLED ON 1/4" HORIZONTAL SCALE FOR TRACED

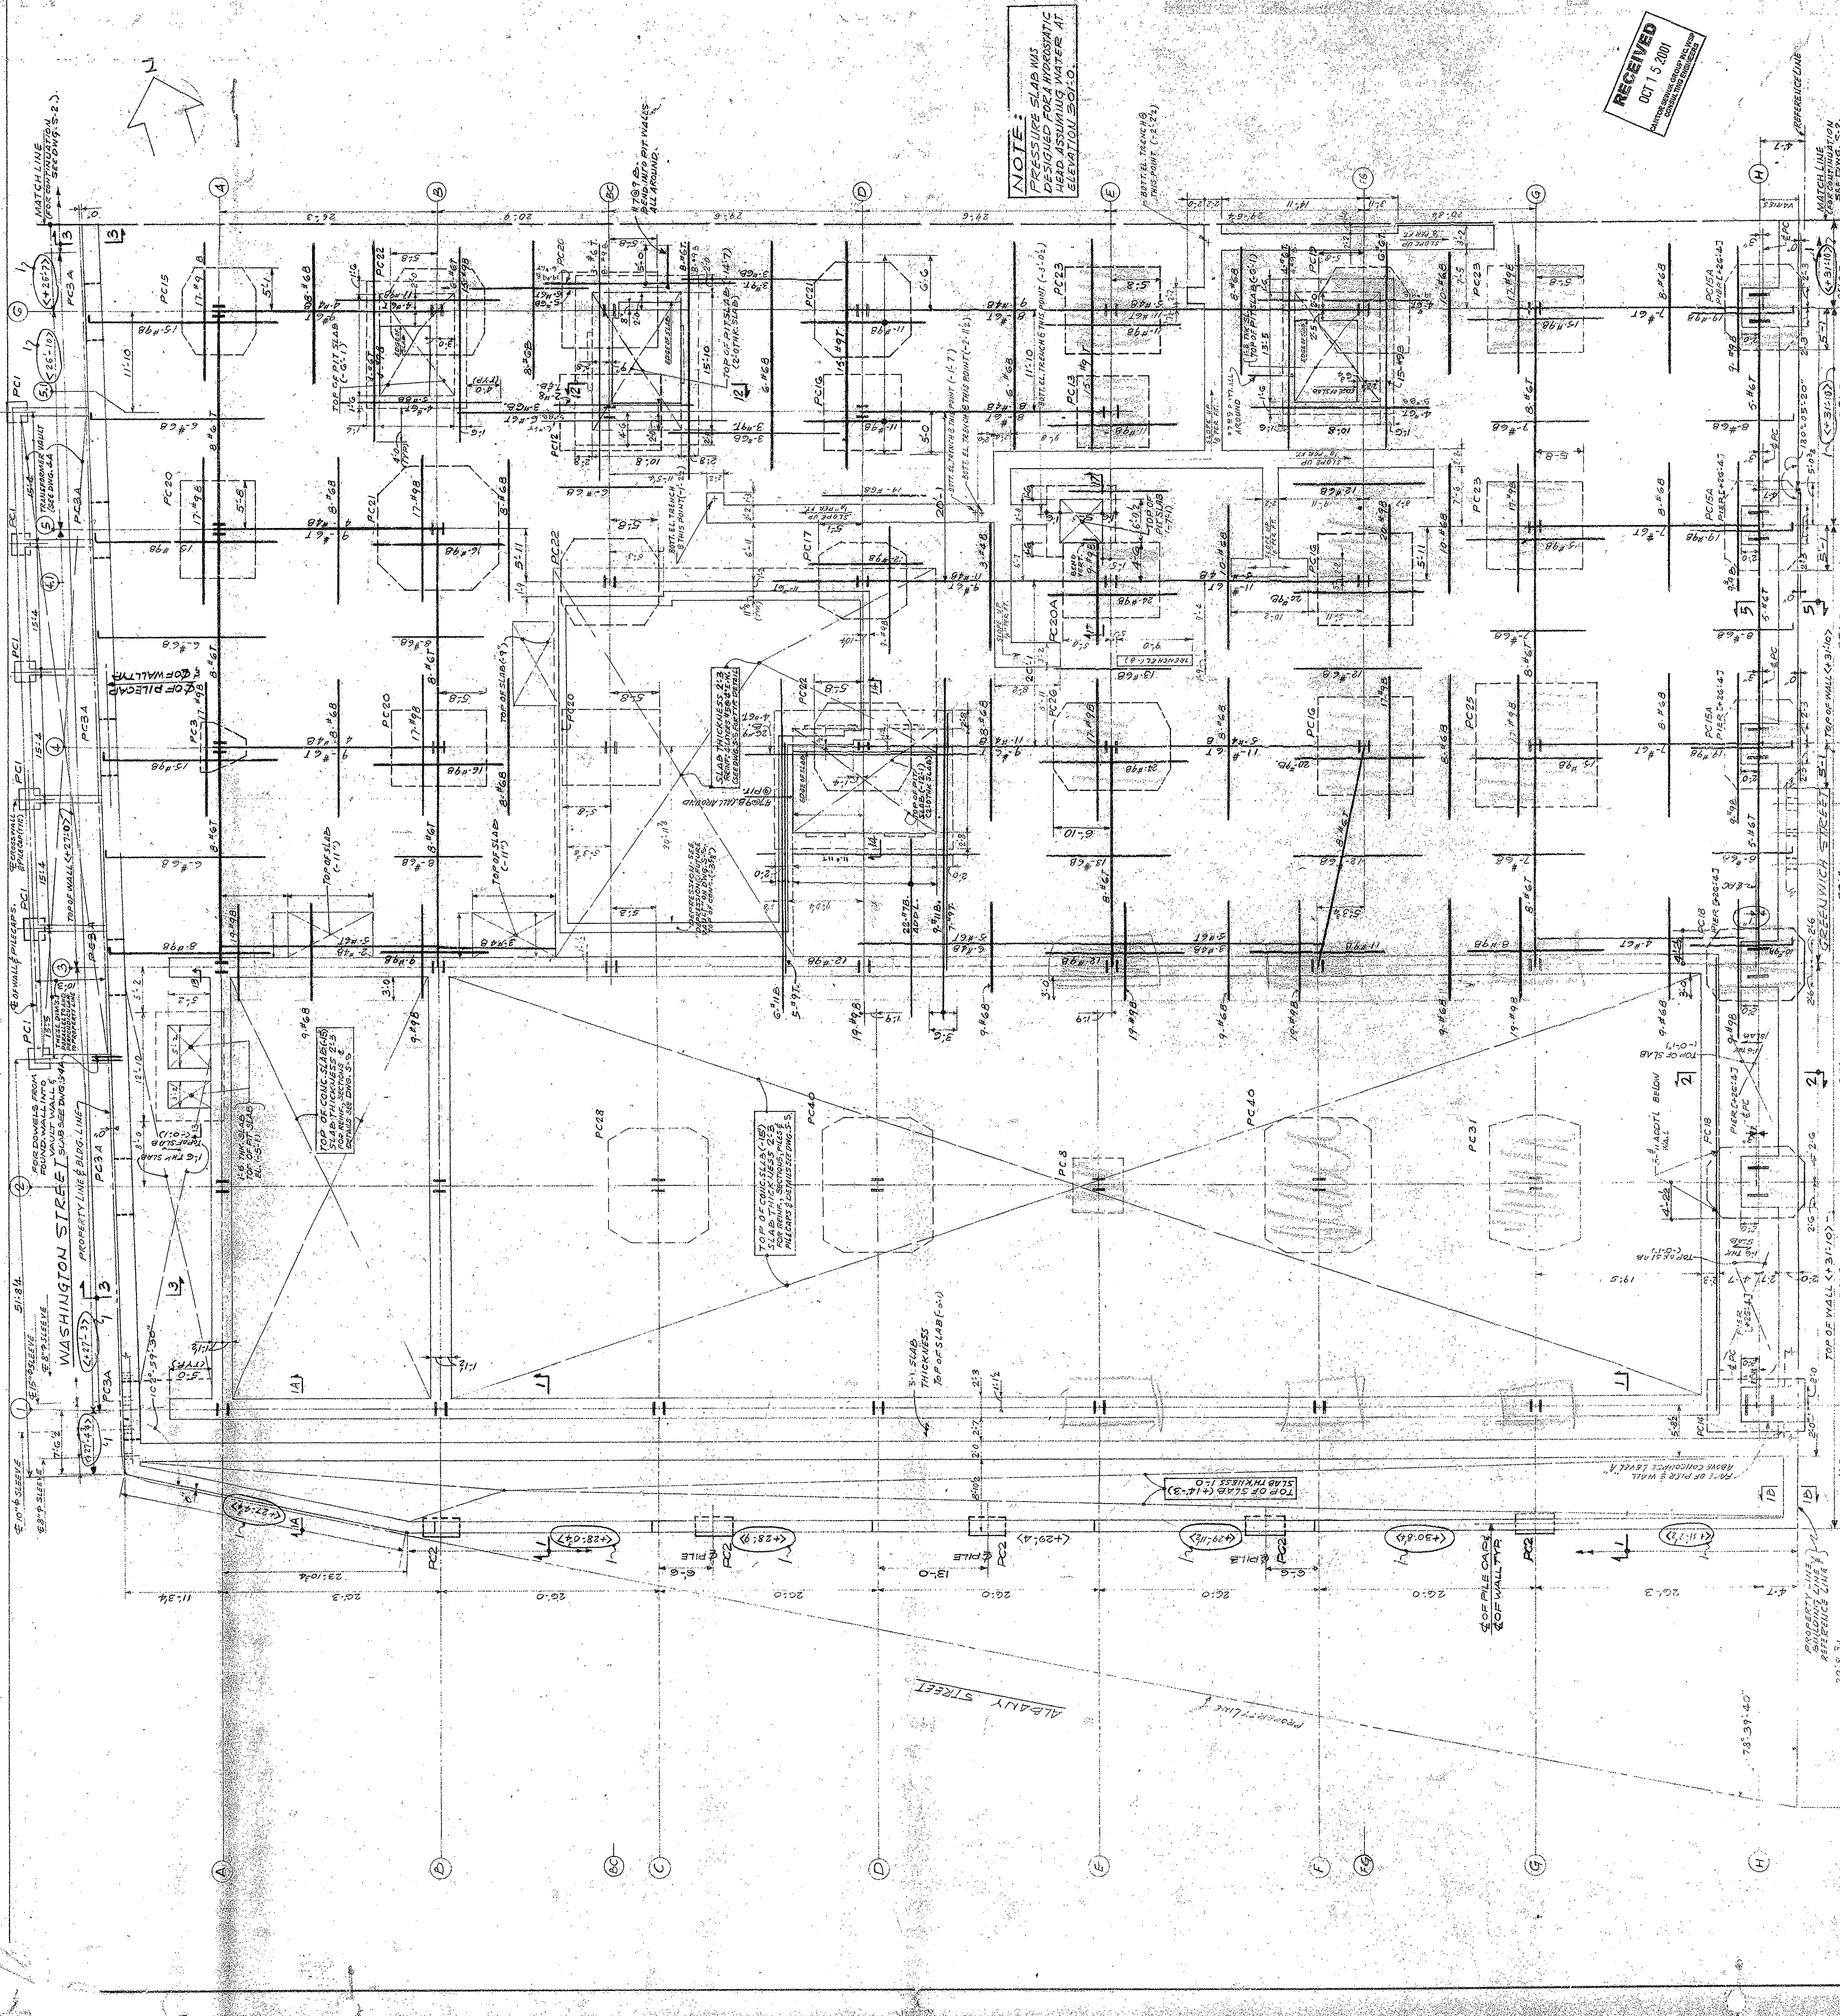

NOTE: PRESSURE SLAB WAS DESIGNED FOR HYDROSTATIC HEAD ASSUMING WATER AT ELEVATION 50.0.

REVISED FOR 100TONS PILE CAPACITY
SEPT. 13-71

**BANKERS TRUST
PLAZA**

**A FISHER BROTHERS
PROJECT**

GREENWICH AND LIBERTY ST. N.Y. N.Y.

SHREVE LAMB & HARMON ASSOCIATES PC
ARCHITECTS
475 PARK AVENUE SOUTH N.Y. N.Y. 10006

PETERSON AND BRICKBAUER
ASSOCIATED ARCHITECTS
919 THIRD AVENUE N.Y. N.Y. 10022

THE OFFICE OF JAMES RUDERMAN
STRUCTURAL ENGINEERS
315 MADISON AVENUE, N.Y. N.Y. 10022

J. A. ROS, B.A. & B.O.L.L.E'S
MECHANICAL ENGINEERS
345 PARK AVENUE N.Y. N.Y. 10022

FOUNDATION PLAN SOUTH

PROJECT NUMBER 7101

DRAWING NUMBER **51**

DATE

SCALE

SUPERSEDED

FOR CONCRETE BIDS ONLY 12-1-71

FOUNDATION PLAN SOUTH

FOR FOUNDATION PLAN NORTH SEE DWG. S-2.

FOR FOUNDATION PLAN NORTH SEE DWG. S-2.

FOR FOUNDATION PLAN NORTH SEE DWG. S-2.

FOR FOUNDATION PLAN NORTH SEE DWG. S-2.

NOTE: 1. ALL PILES TO BE 24" DIA. UNLESS OTHERWISE NOTED.

2. ALL WALLS TO BE 18" THICK UNLESS OTHERWISE NOTED.

3. ALL SLABS TO BE 12" THICK UNLESS OTHERWISE NOTED.

4. ALL PILE CAPS TO BE 24" THICK UNLESS OTHERWISE NOTED.

5. ALL PILE CAPS TO BE 24" THICK UNLESS OTHERWISE NOTED.

6. ALL PILE CAPS TO BE 24" THICK UNLESS OTHERWISE NOTED.

NOTE: DIMENSIONS ARE PARALLEL AND PERPENDICULAR TO REFERENCE LINE