
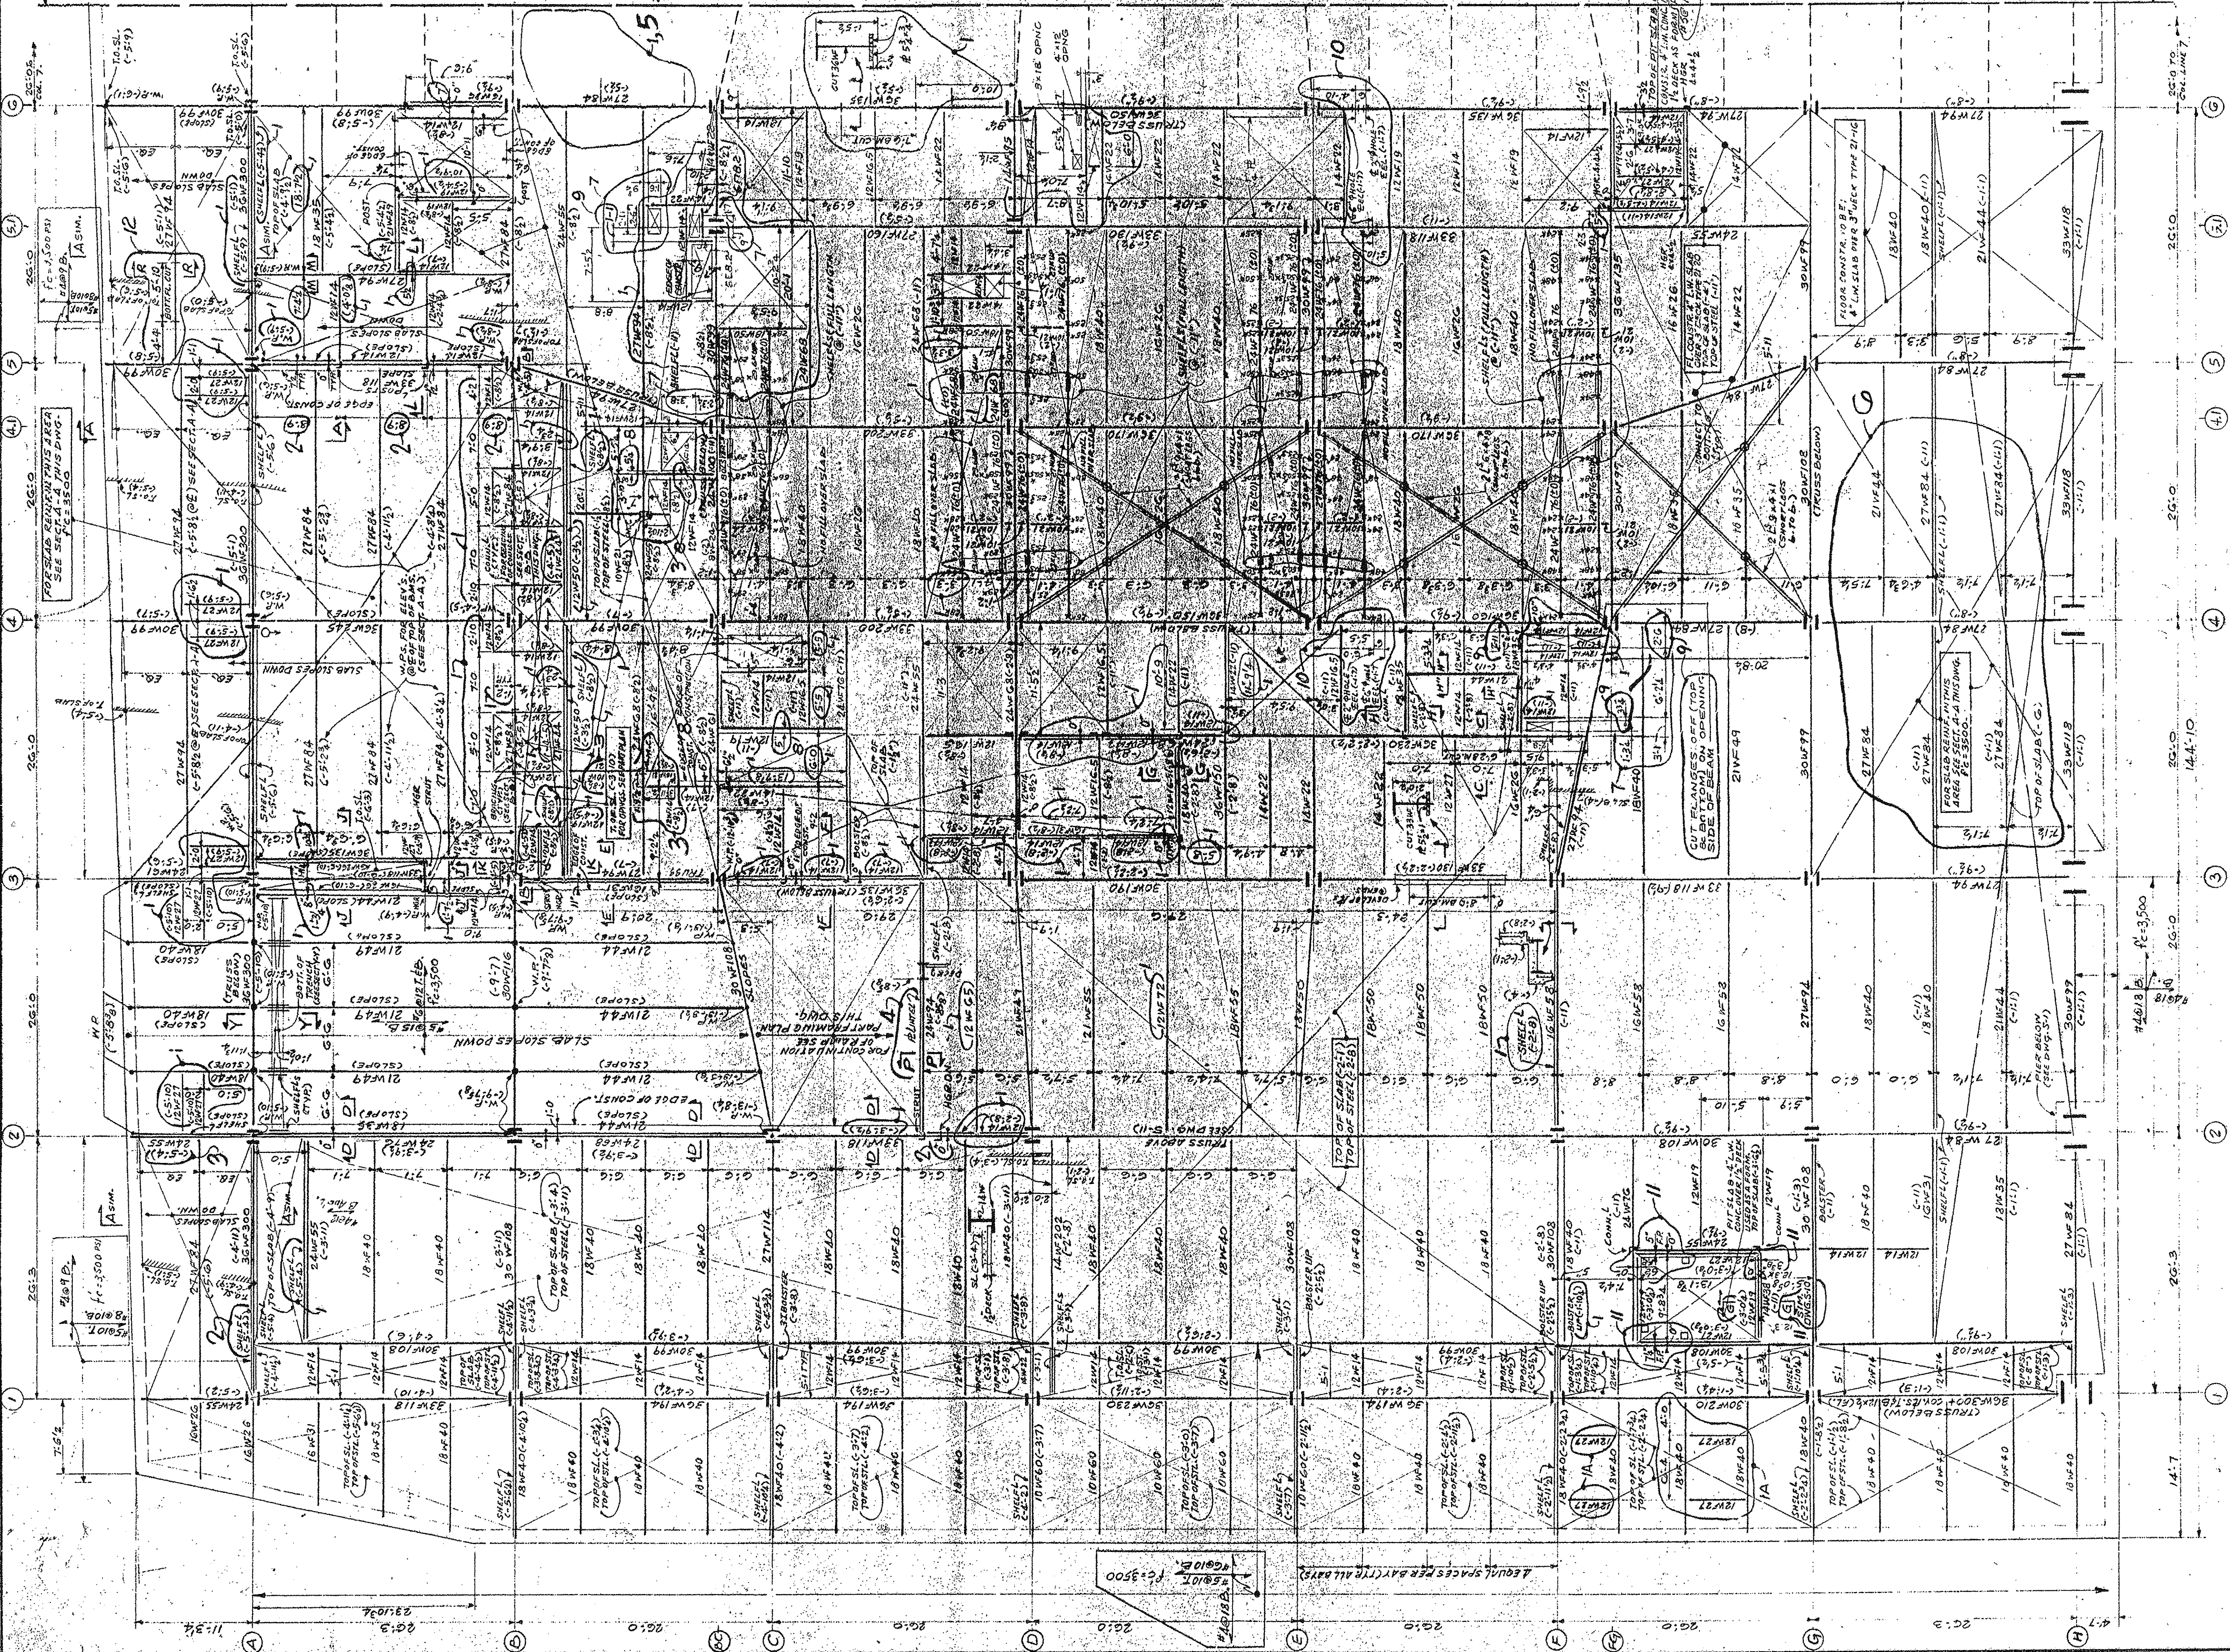
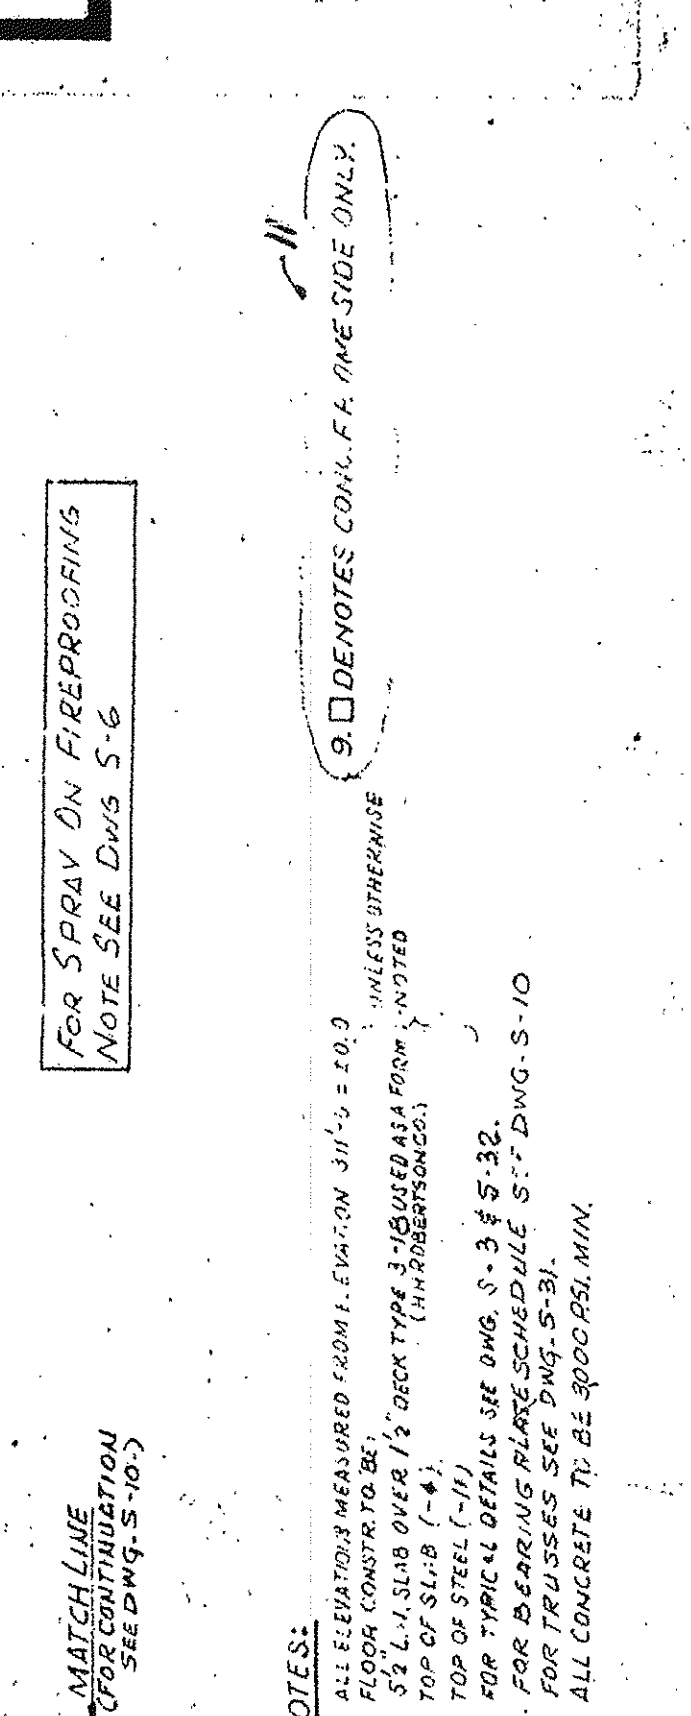
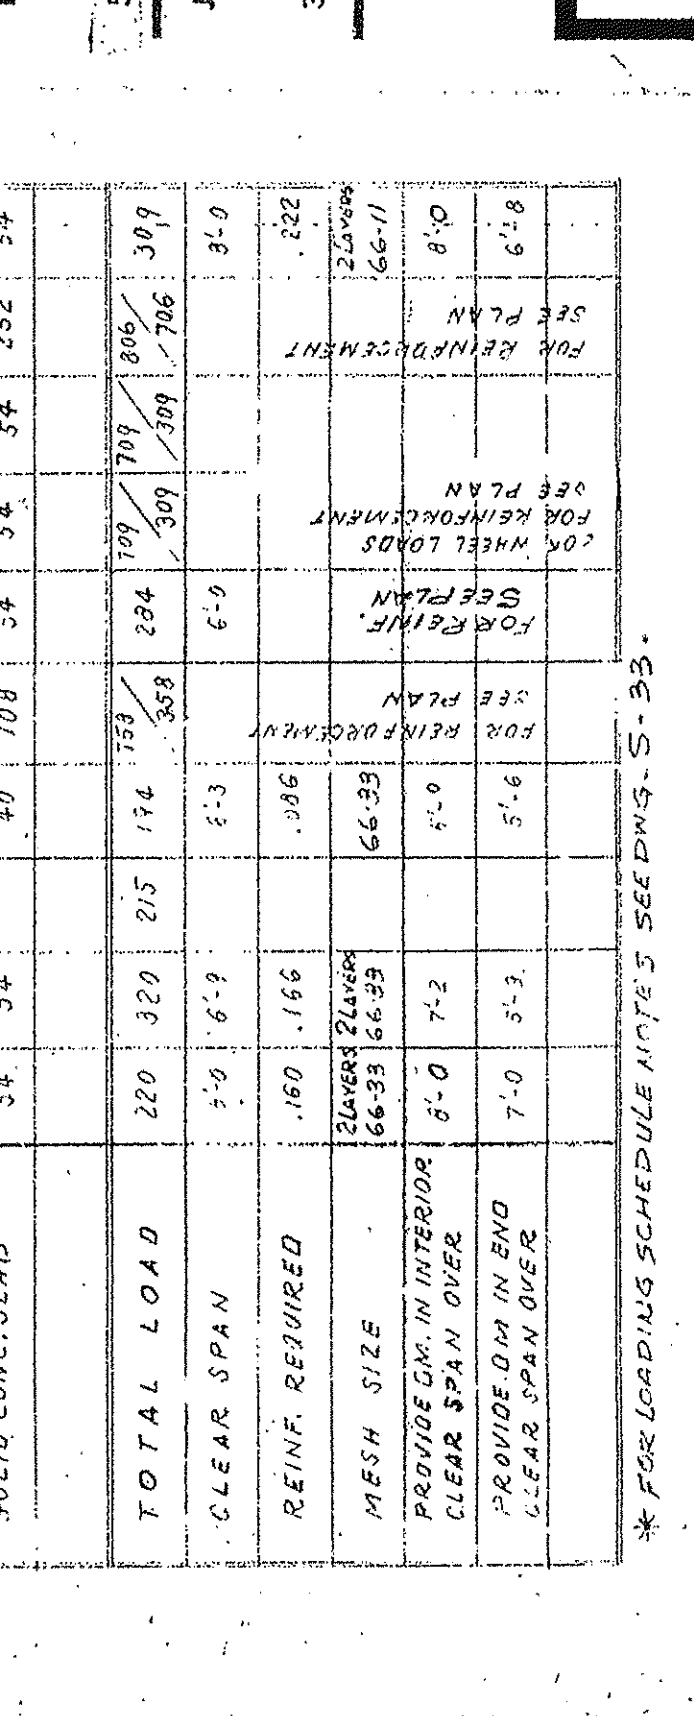
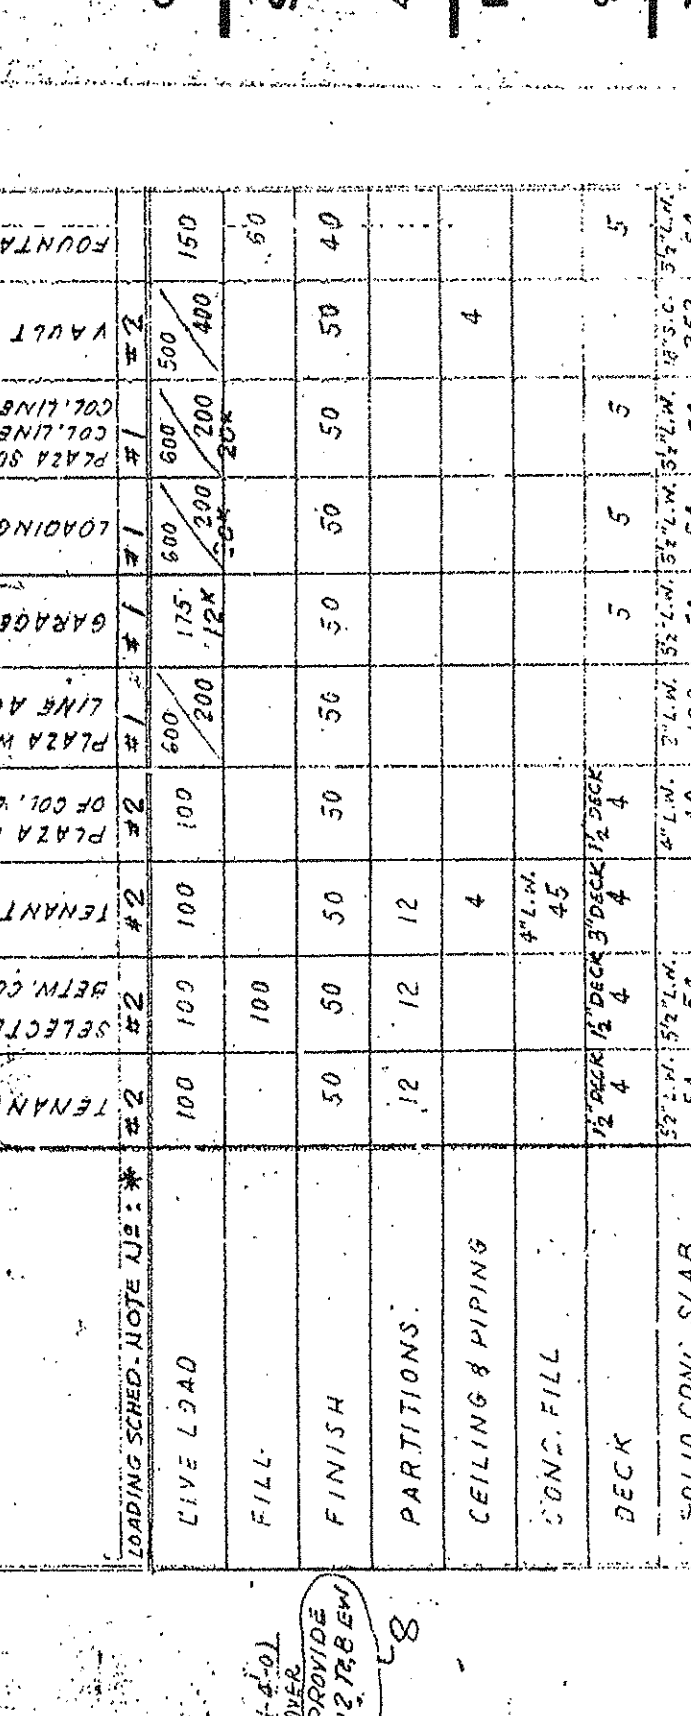
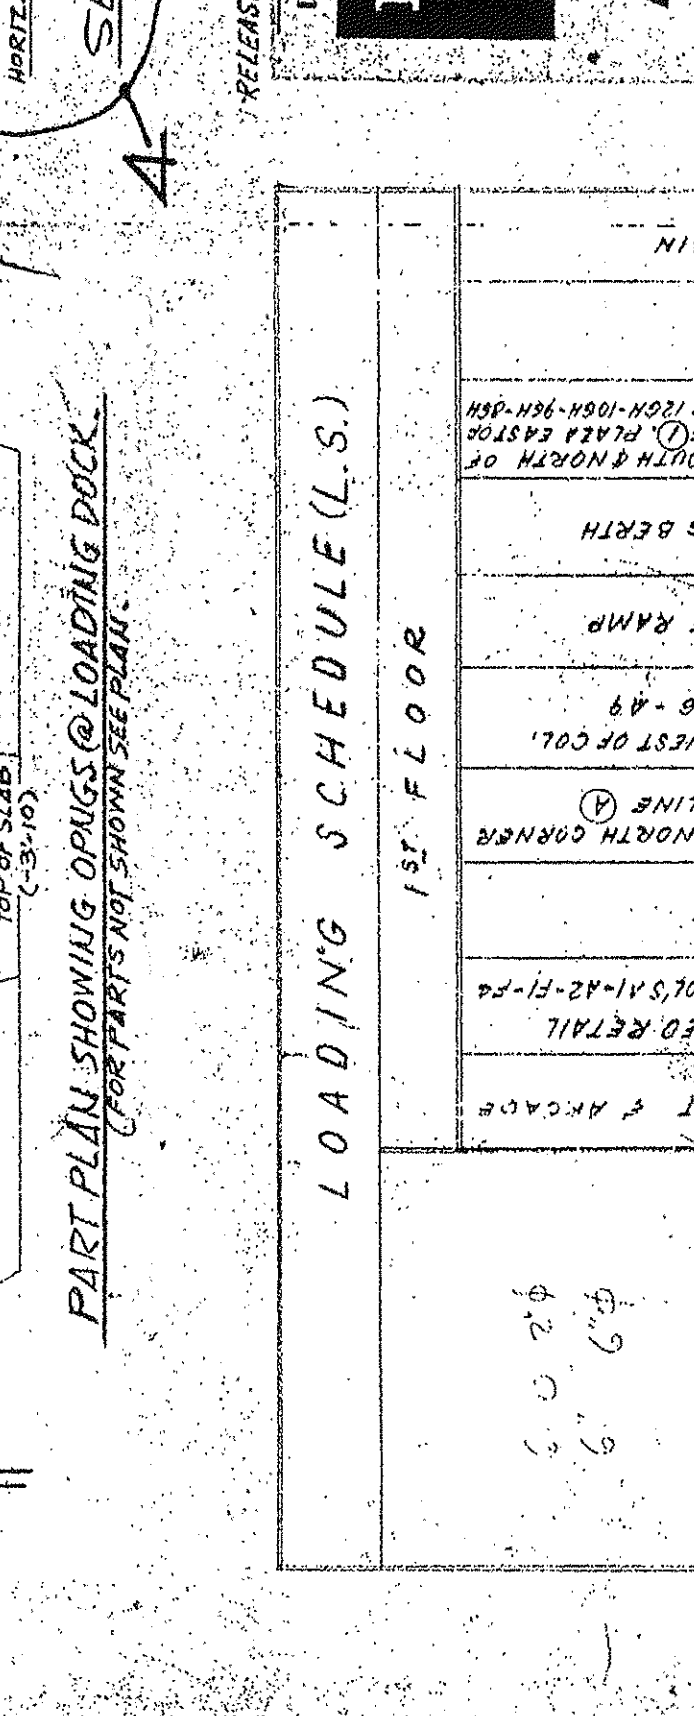
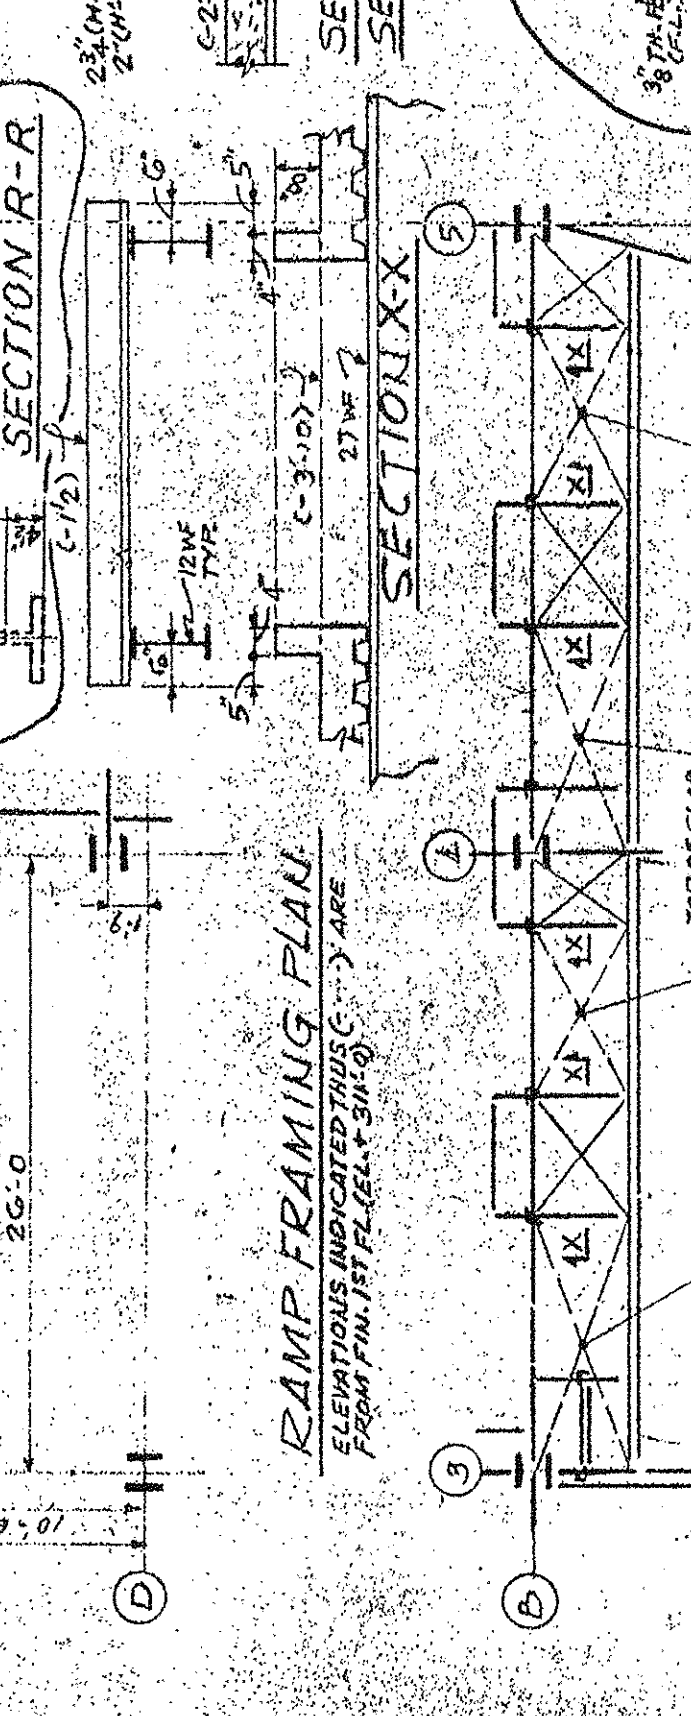
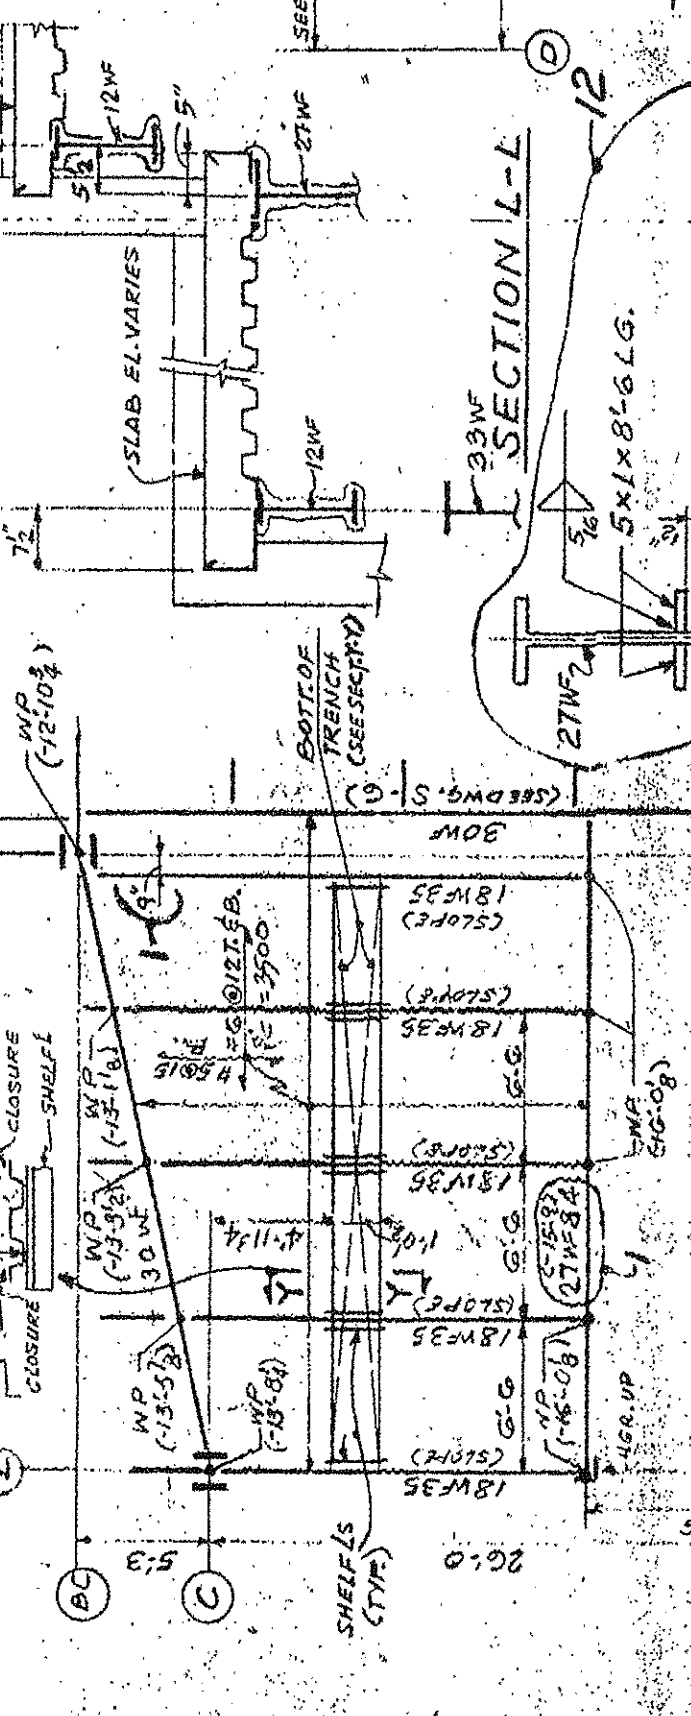
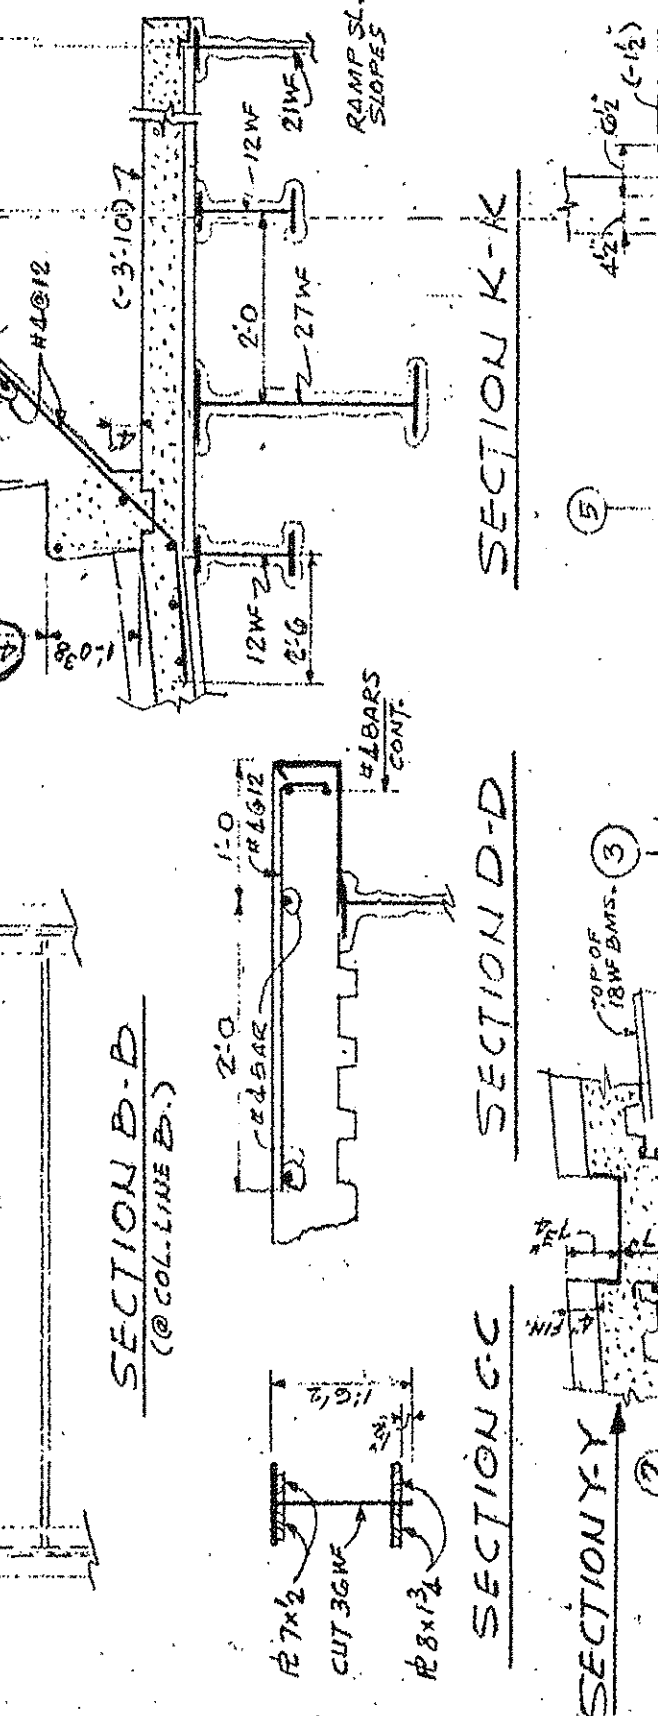


REVISIONS	
NO.	DESCRIPTION
1	1-11-72
2	2-1-72
3	2-1-72
4	3-7-72
5	4-11-72
6	5-22-72
7	6-22-72
8	7-10-72
9	8-4-72
10	9-11-72
11	10-26-72
12	5-15-73

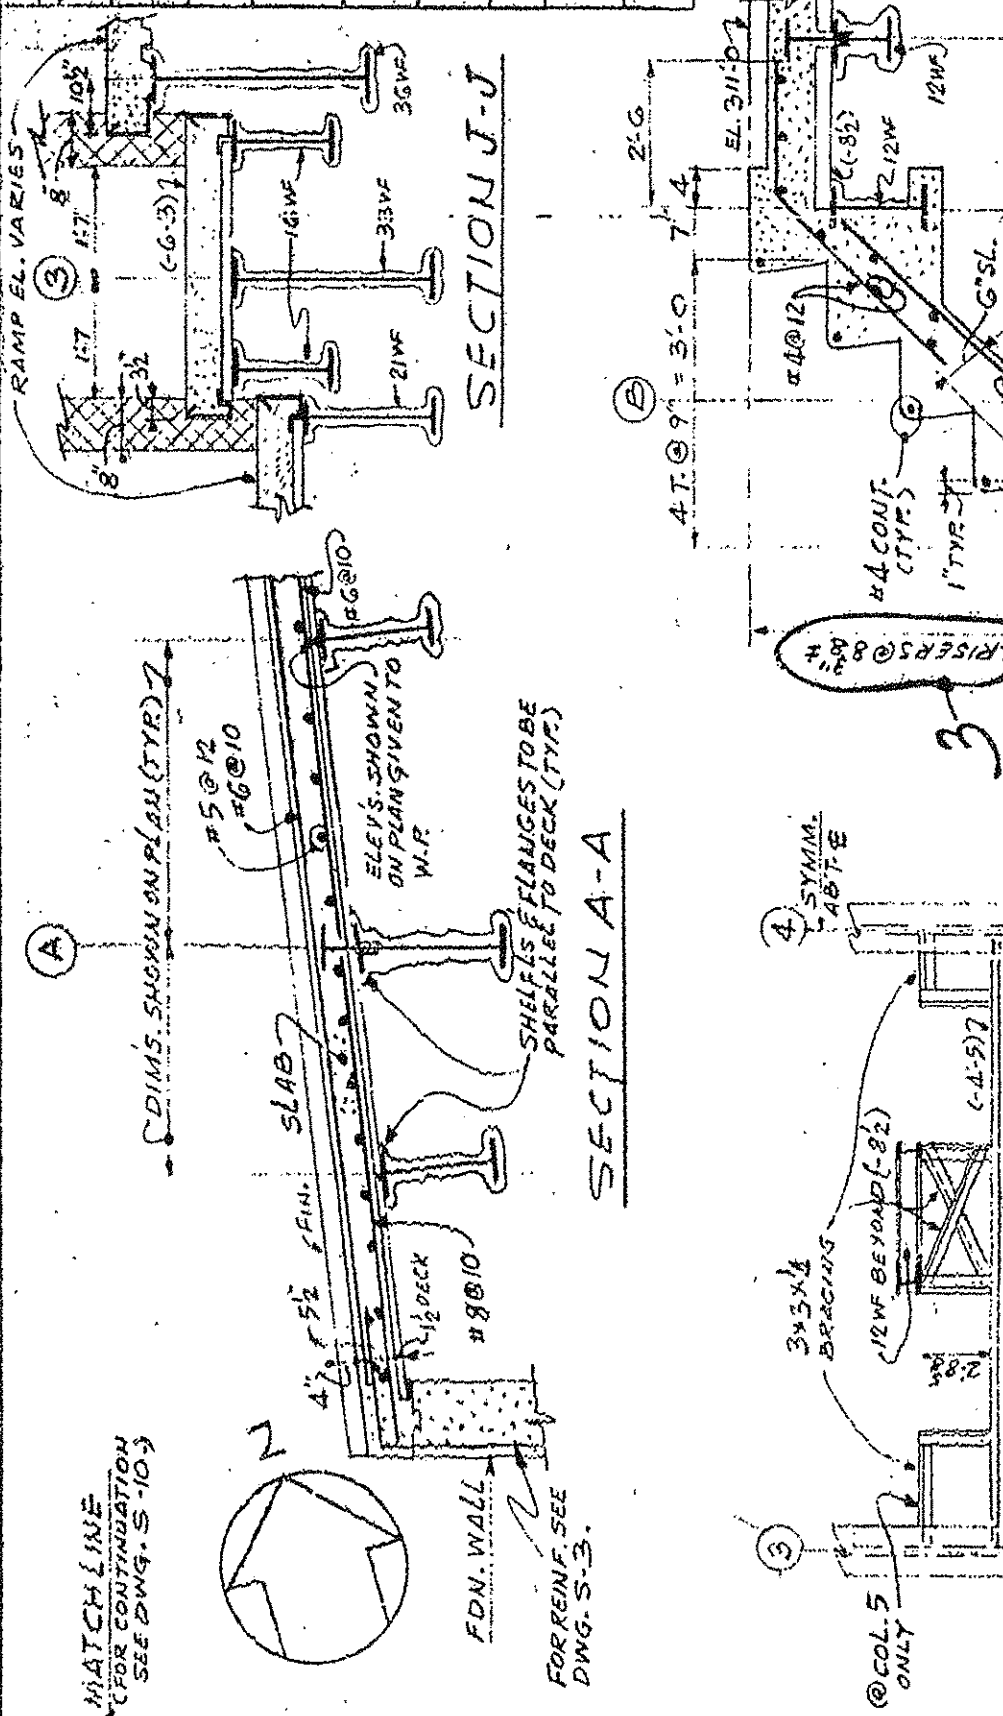

THIS PLAN HAS BEEN DESIGNED TO CARRY THE EQUIPMENT IN ITS FINAL LOCATION. BEFORE ANY INSTALLATION OF EQUIPMENT SHALL BE SUBMITTED BY THE SUBCONTRACTOR TO THE ARCHITECT AND STRUCTURAL ENGINEER FOR APPROVAL.

BANKERS TRUST PLAZA
A FISHER BROTHERS PROJECT
GREENWICH AND LIBERTY ST. N.Y. N.Y.
SHREVE LAMB & HARMON ASSOCIATES PC ARCHITECTS
475 PARK AVENUE SOUTH N.Y. N.Y. 10006
PETERSON AND BRICKBAUER ASSOCIATED ARCHITECTS
919 THIRD AVENUE N.Y. N.Y. 10022
THE OFFICE OF JAMES RUDERMAN STRUCTURAL ENGINEERS
315 MADISON AVENUE N.Y. N.Y. 10022
J. A. R. O. S. BAUM & BOLLERS MECH. & ELEC. ENGINEERS
345 PARK AVENUE N.Y. N.Y. 10022

LOADING SCHEDULE (L.S.)	
ITEM	LOAD
1. FLOOR	100
2. CEILING	10
3. PARTITIONS	10
4. FINISH	10
5. DECK	10
6. TOTAL LOAD	130

1ST FLOOR FRAMING PLAN (SOUTH)
PROJECT NUMBER 7101
DRAWING NUMBER 5-9
DATE
SCALE

NOTES:
1. ALL DIMENSIONS ARE IN FEET AND INCHES.
2. DIMENSIONS IN PARENTHESES ARE IN FEET AND INCHES.
3. DIMENSIONS IN PARENTHESES ARE IN FEET AND INCHES.
4. DIMENSIONS IN PARENTHESES ARE IN FEET AND INCHES.
5. DIMENSIONS IN PARENTHESES ARE IN FEET AND INCHES.
6. DIMENSIONS IN PARENTHESES ARE IN FEET AND INCHES.
7. DIMENSIONS IN PARENTHESES ARE IN FEET AND INCHES.
8. DIMENSIONS IN PARENTHESES ARE IN FEET AND INCHES.
9. DIMENSIONS IN PARENTHESES ARE IN FEET AND INCHES.
10. DIMENSIONS IN PARENTHESES ARE IN FEET AND INCHES.