
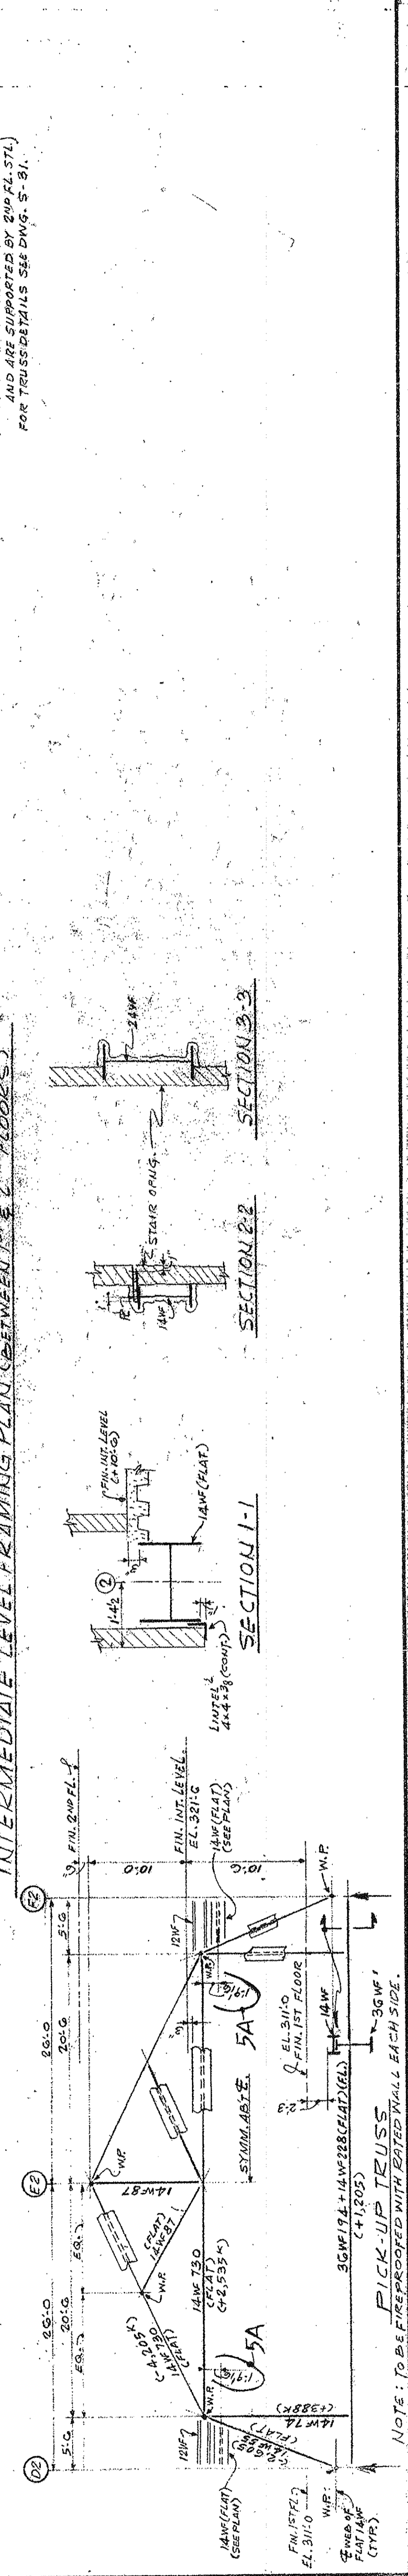


R E V I S I O N S	
NO.	DESCRIPTION
1	1-12-72 REVISION AS CIRCLED 1
2	2-18-72 REVISION AS CIRCLED 2
3	3-7-72 HANGERS & BRIMS LOCATED 3
4	4-1-72 HANGERS & BRIMS LOCATED 4
5	5-1-72 HANGERS & BRIMS LOCATED 5
6	6-22-72 REVISION AS CIRCLED 6
7	7-10-72 ADDED 2 BRIMS NEAR COL. BC 7
8	8-4-72 REVISION AS CIRCLED 8

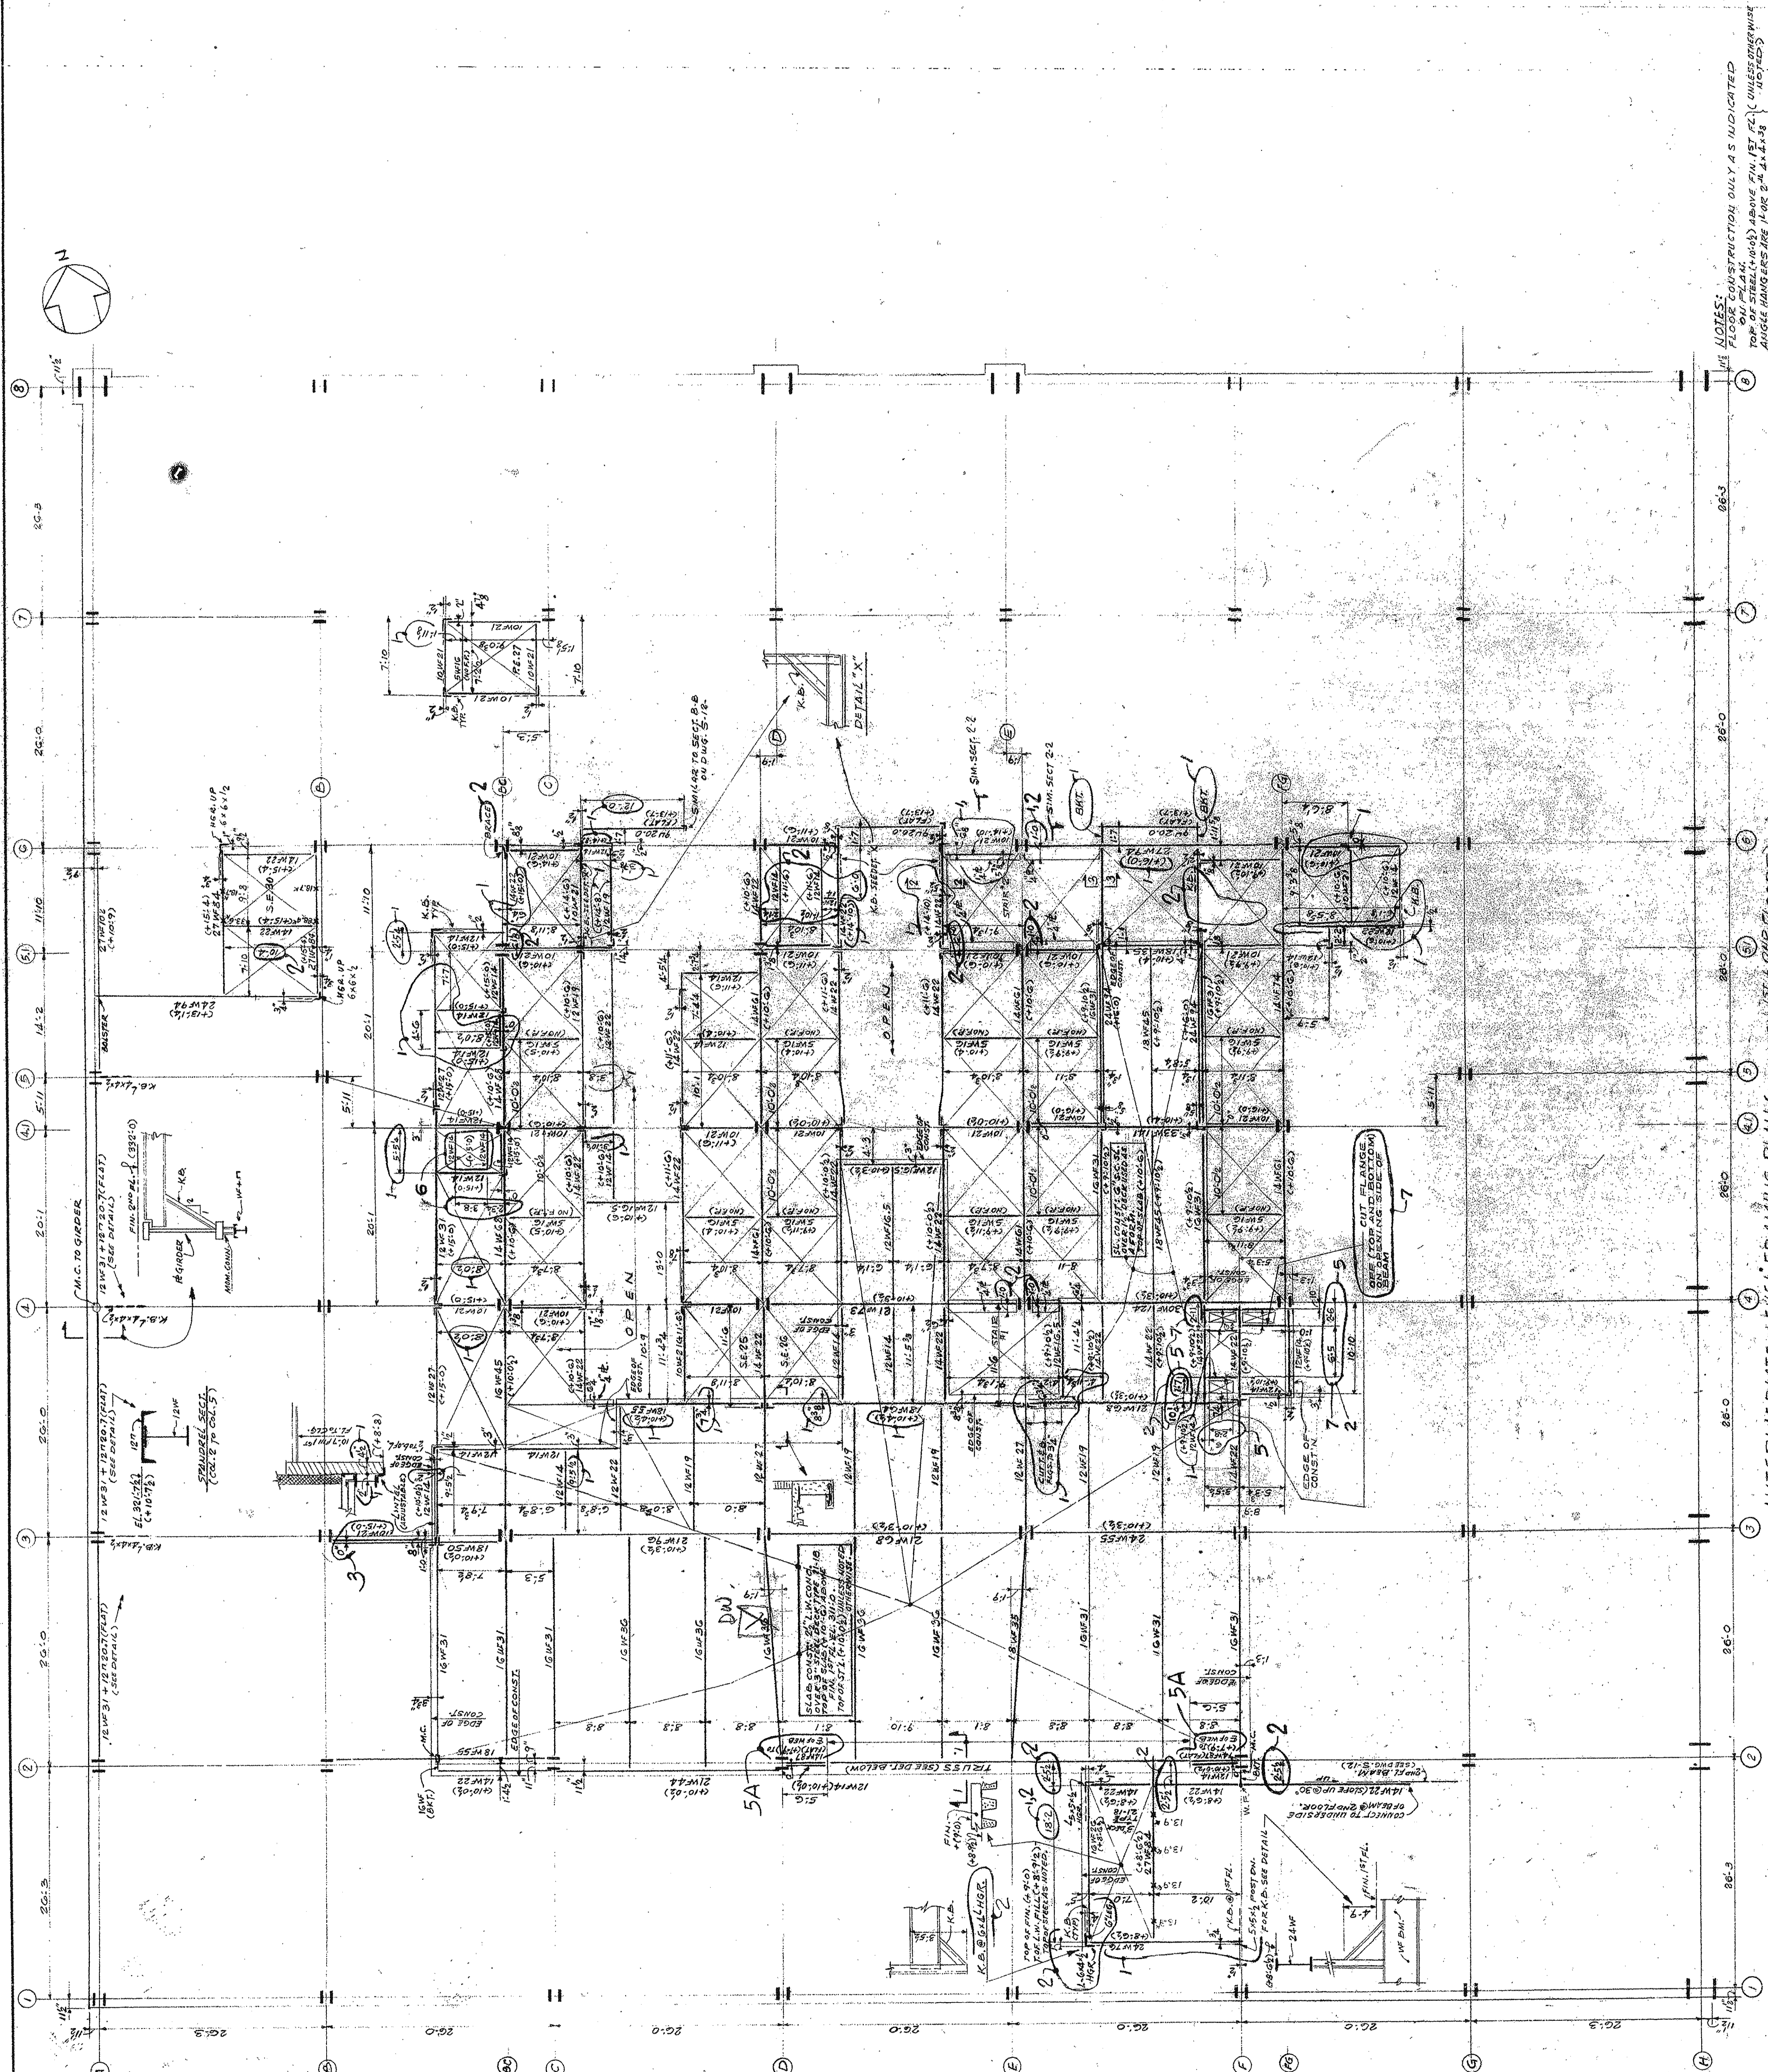

ISSUED TO: NO. DATE FIG. NO.

BANKERS TRUST PLAZA

A FISHER BROTHERS PROJECT

GREENWICH AND LIBERTY ST. N. Y. N. Y.

SHREVE, LAMB & HARMON ASSOCIATES PC ARCHITECTS
475 PARK AVENUE SOUTH N. Y. N. Y. 10016

PETERSON AND BRICKBAUER ASSOCIATED ARCHITECTS
919 THIRD AVENUE N. Y. N. Y. 10022

THE OFFICE OF JAMES RUDERMAN STRUCTURAL ENGINEERS
315 MADISON AVENUE N. Y. N. Y. 10022

J. A. ROSS BAUM & BOLLES MECH. & ELEC. ENGINEERS
345 PARK AVENUE N. Y. N. Y. 10022

INTERMEDIATE LEVEL FRAMING PLAN BETWEEN 1ST & 2ND FLOORS

PROJECT NUMBER: 7101

DRAWING NUMBER: **STL**

DATE: _____

SCALE: _____