


R E V I S I O N S	
NO.	DATE DESCRIPTION
1.	11-1-71 RECEIVED JAMES PETERSON'S "MAYDAY" AND REWIND IN CONTROL AND REWIND IN CONTROL AND REWIND IN CONTROL UNFILED - 32A
2.	1-11-72 RECEIVED JAMES PETERSON'S UNFILED - 32A
3.	2-18-72 RECEIVED JAMES PETERSON'S UNFILED - 32A
4.	4-11-72 RECEIVED JAMES PETERSON'S UNFILED - 32A
5	7-10-72 RECEIVED JAMES PETERSON'S UNFILED - 32A
6	9-13-72 RECEIVED JAMES PETERSON'S UNFILED - 32A

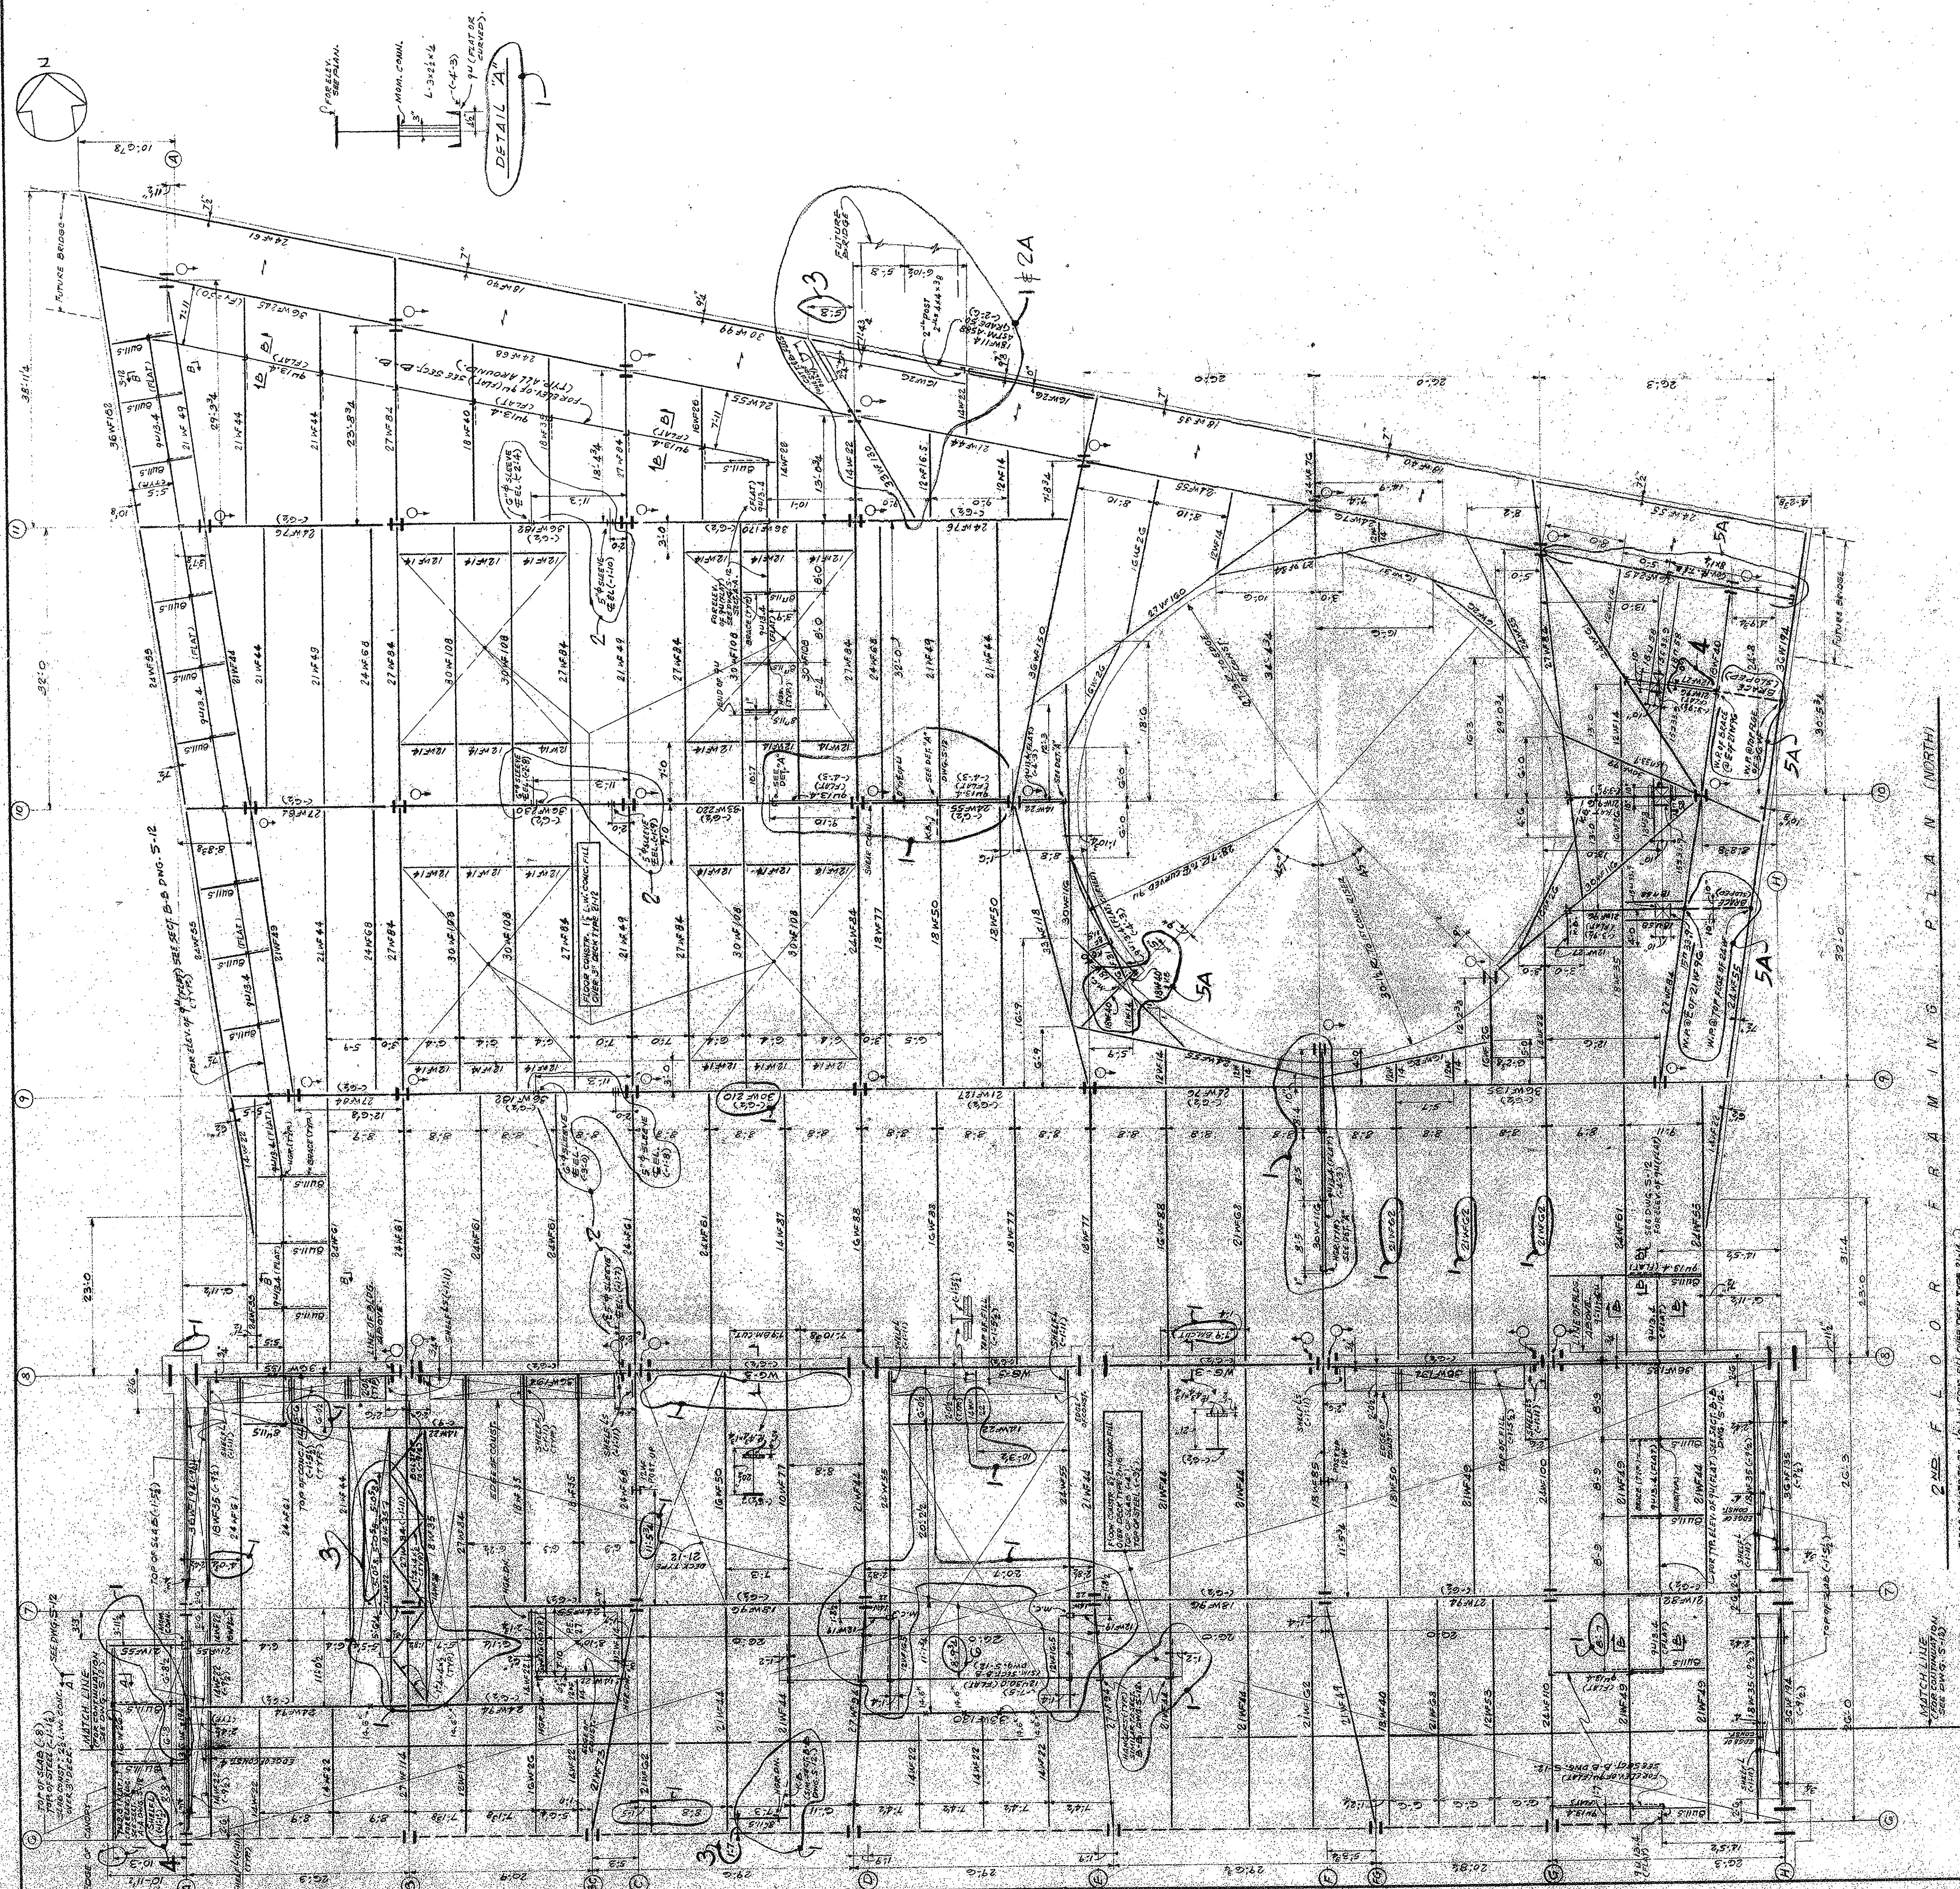

2ND. F L O O R F R A M

FLOOR SUPPORTED BY 12 IN. CONC. PILLARS EACH 24" x 24" UNLESS OTHERWISE NOTED.

TOP OF STEEL FRAM. 11' 4" BELOW 11' 11' 4" F.F.

FOR SECTIONS A-A & B-B SEE DWG. NO. S-12

FOR WALLS, SEE DETAIL CONSTRUCTION DWG. S-13

FOR WALLS, SEE DETAIL CONSTRUCTION DWG. S-11.

MATCH LINE
FOR CONTINUATION
SEE DWG. 5-12

[illegible]

**BANKERS TRUST
PLAZA**

**A FISHER BROTHERS
PROJECT**

GREENWICH AND LIBERTY ST. N. Y. N. Y.

SHREVE, LAMB & HARMON ASSOCIATES P.C.

ARCHITECTS

PETERSON AND BRICKRAITER

ASSOCIATED ARCHITECTS

THE OFFICE OF JAMES RUDERMAN

STRUCTURAL ENGINEERS
512 MADISON AVENUE N.Y. N.Y. 10022

J A R O S , B A U M & B O L L E S

345 PARK AVENUE N. Y. N. Y. 10022

2ND FLOOR FRAMING PLAN
(NORTH)

OBJECT NUMBER
7101

DRAWING NUMBER
5-13

DATE	SCALE
------	-------