


REVISIONS		NO.	DATE	DESCRIPTION
1	3-15-72	1	3-15-72	REVISED PER COMMENTS
2	4-6-72	2	4-6-72	ADDED ELEVATOR SHAFT
3	7-10-72	3	7-10-72	ADDED ELEVATOR SHAFT
4	12-1-72	4	12-1-72	ADDED ELEVATOR SHAFT

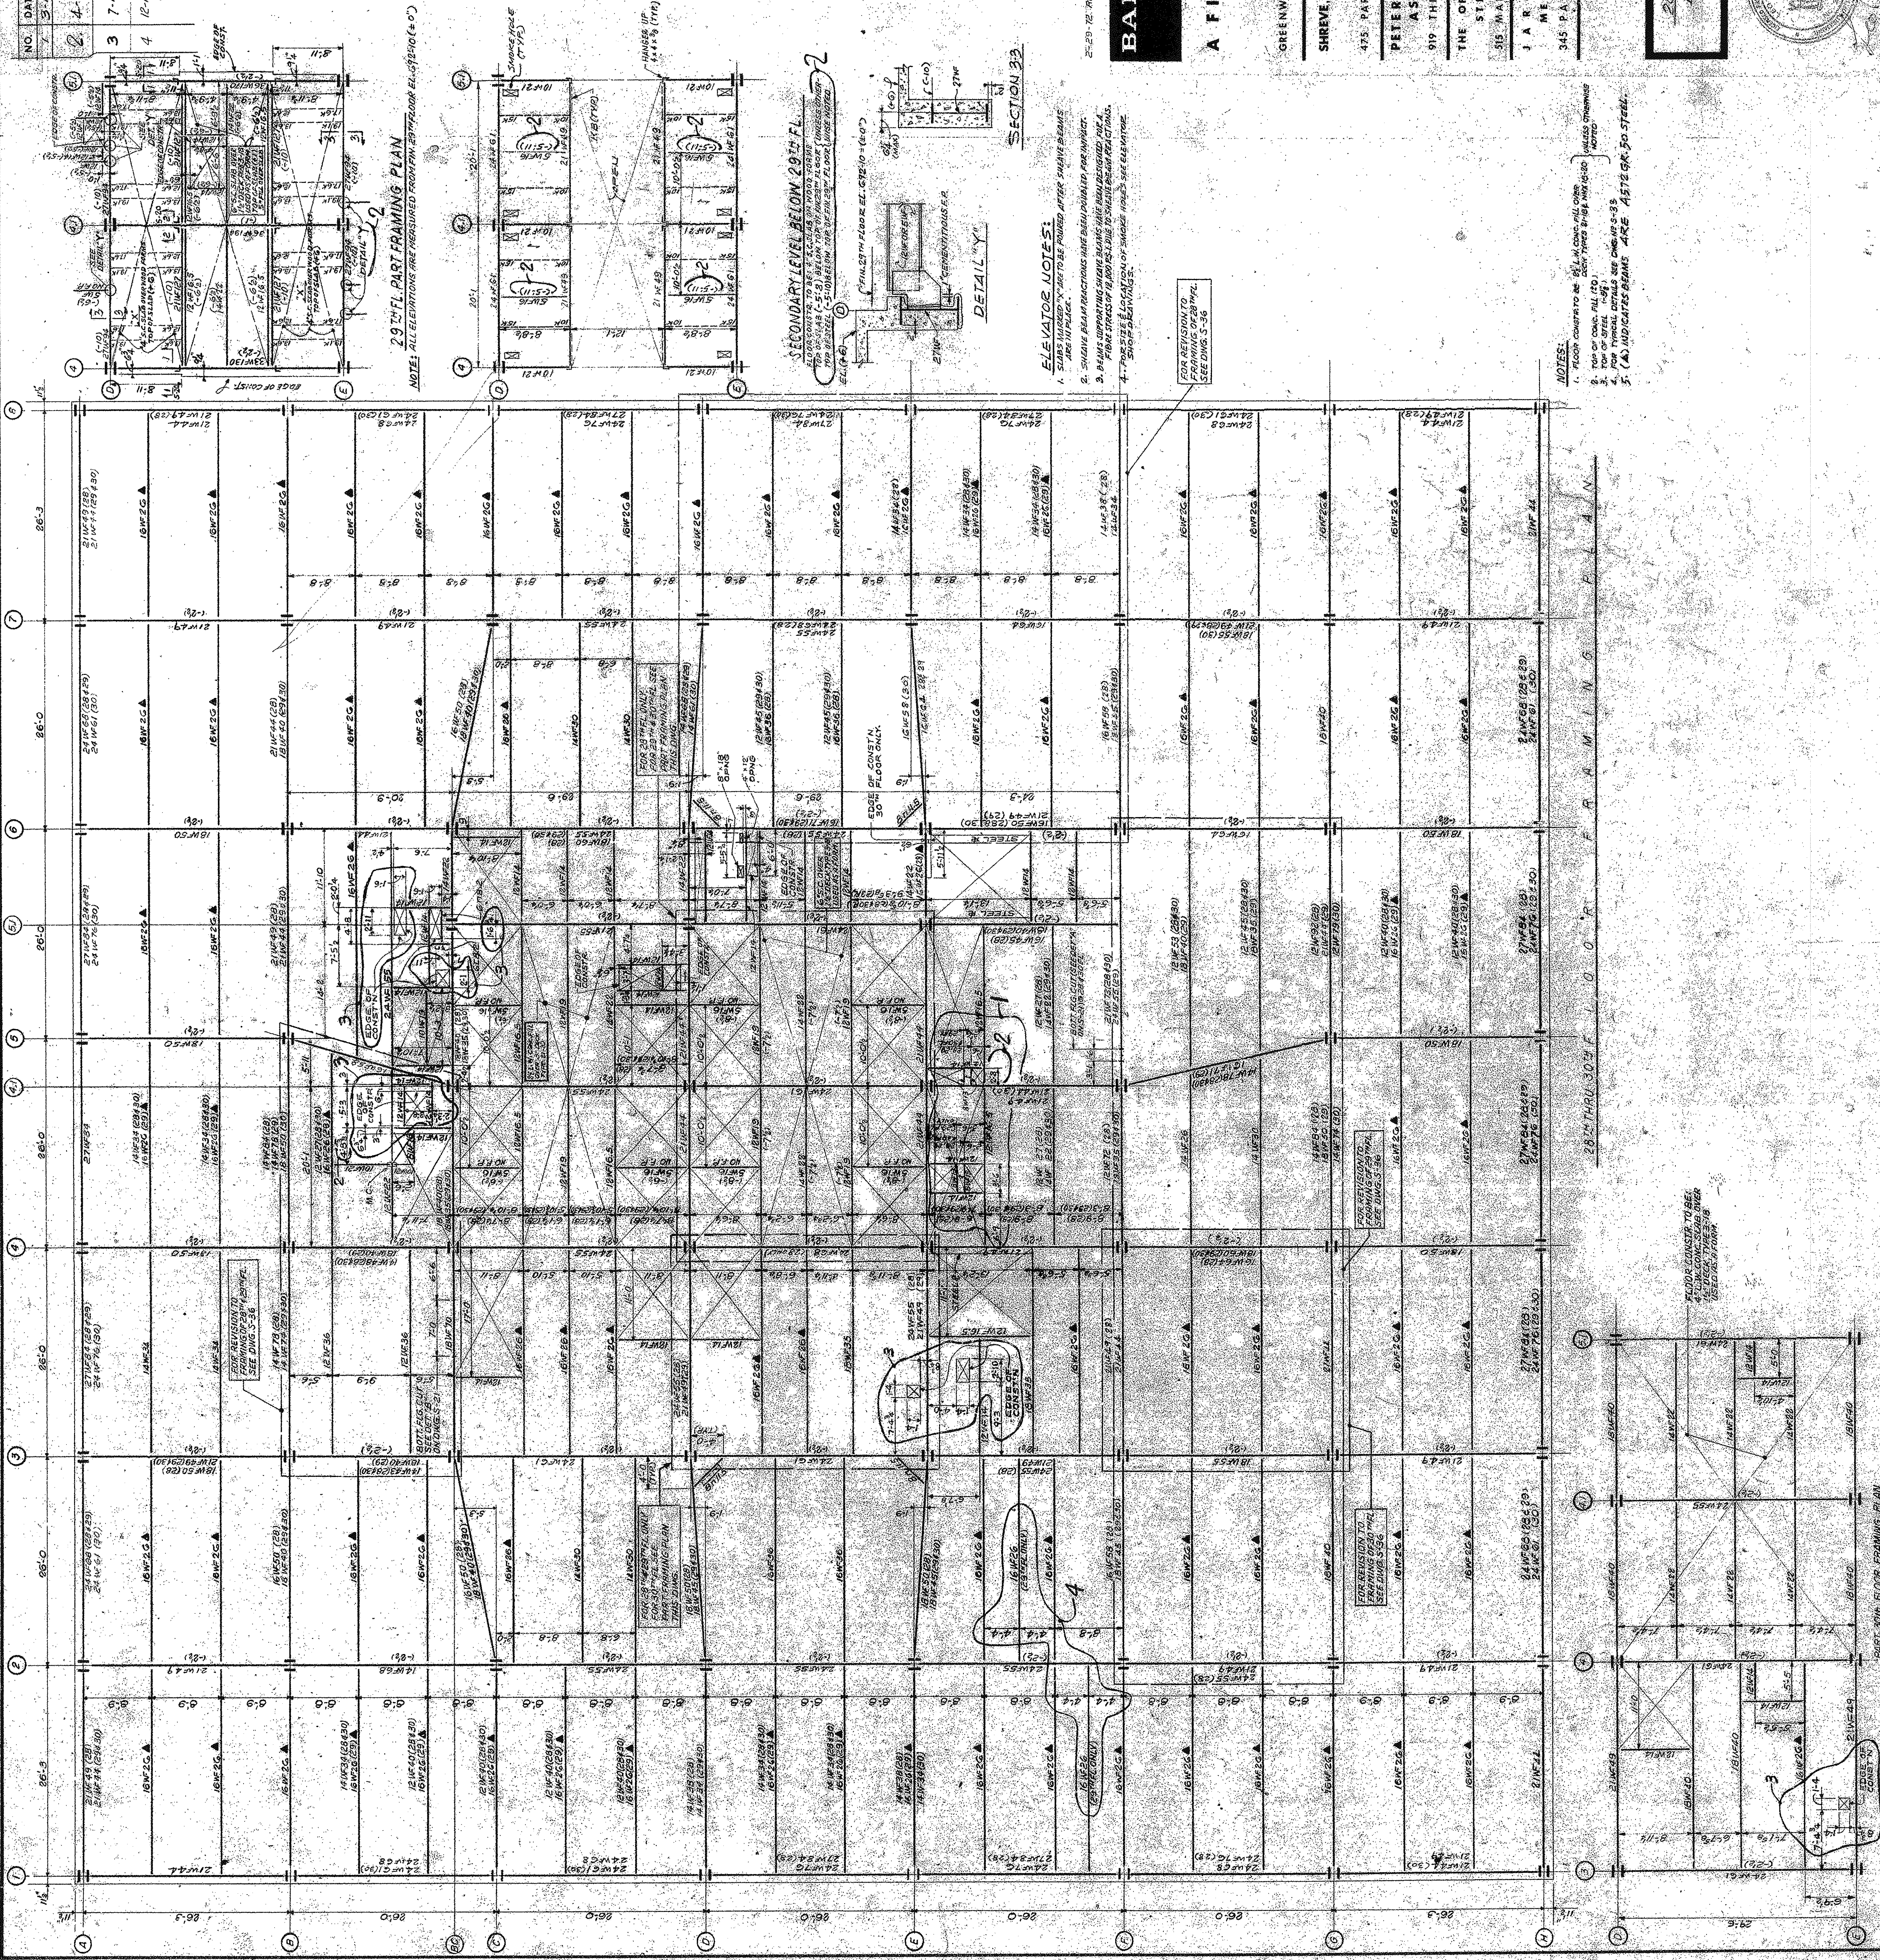

29' TYP. PART FRAMING PLAN
NOTE: ALL ELEVATIONS ARE MEASURED FROM FINISHED FLOOR EL. (+0.0)

29' TYP. PART FRAMING PLAN
NOTE: ALL ELEVATIONS ARE MEASURED FROM FINISHED FLOOR EL. (+0.0)

29' TYP. PART FRAMING PLAN
NOTE: ALL ELEVATIONS ARE MEASURED FROM FINISHED FLOOR EL. (+0.0)

ELEVATOR NOTES:
1. ELEVATOR SHAFTS ARE TO BE LOCATED AS SHOWN.
2. SHOWN BEAM SPACING IS BASED ON 18" DIA. COLUMNS.
3. BEAM SPACING IS BASED ON 18" DIA. COLUMNS.
4. BEAM SPACING IS BASED ON 18" DIA. COLUMNS.

DETAIL "Y"

SECTION 22

**BANKERS TRUST
PLAZA**

**A FISHER BROTHERS
PROJECT**

GREENWICH AND LIBERTY ST. N.Y. N.Y.

SHREVE LAMB & HARMON ASSOCIATES PC
ARCHITECTS
435 PARK AVENUE SOUTH, N.Y. N.Y. 10006

PETERSON AND BRICKBAUER
ASSOCIATED ARCHITECTS
919 THIRD AVENUE N.Y. N.Y. 10022

THE OFFICE OF JAMES RUDERMAN
STRUCTURAL ENGINEERS
505 MADISON AVENUE N.Y. N.Y. 10022

J. ROSS, PAUM & BOLLIS
MECHANICAL ENGINEERS
345 PARK AVENUE N.Y. N.Y. 10022

29' TYP. PART FRAMING PLAN
NOTE: ALL ELEVATIONS ARE MEASURED FROM FINISHED FLOOR EL. (+0.0)

PROJECT NUMBER
7101

DRAWING NUMBER
S22

DATE
SCALE

NOTES:
1. FLOOR FINISHES TO BE 1 1/2" CONC. OVER 1/2" GYP. BOARD.
2. TOP OF CONC. FLOOR TO BE 1 1/2" ABOVE FINISH FLOOR.
3. FOR FLOOR FINISHES SEE DWG. S-33.
4. FOR FLOOR FINISHES SEE DWG. S-33.
5. (A) INDICATES BEAMS ARE 18" DIA. OR 20" DIA.

29' TYP. PART FRAMING PLAN
NOTE: ALL ELEVATIONS ARE MEASURED FROM FINISHED FLOOR EL. (+0.0)

29' TYP. PART FRAMING PLAN
NOTE: ALL ELEVATIONS ARE MEASURED FROM FINISHED FLOOR EL. (+0.0)