

NO.	DATE	DESCRIPTION
1	7-10-72	ISSUED FOR PERMITTING
2	7-10-72	REVISIONS TO PERMITTING
3	8-1-72	REVISIONS TO PERMITTING
4	9-2-72	REVISIONS TO PERMITTING
5	12-1-72	REVISIONS TO PERMITTING
6	12-1-72	REVISIONS TO PERMITTING

4-11-72 REVISED FOR OPENING & DETAILING

ISSUED TO NO. DATE PKG. NO.

**BANKERS TRUST PLAZA**

**A FISHER BROTHERS PROJECT**

GREENWICH AND LIBERTY ST. N.Y. N.Y.

SHREVE LAMB & HARMON ASSOCIATES P.C. ARCHITECTS  
475 PARK AVENUE SOUTH N.Y. N.Y. 10016

PETERSON AND BRICKBAUER ASSOCIATED ARCHITECTS  
919 THIRD AVENUE N.Y. N.Y. 10022

THE OFFICE OF JAMES RUDERMAN STRUCTURAL ENGINEERS  
315 MADISON AVENUE N.Y. N.Y. 10017


J.A.R.O.S. BAUM & BOLLES MECH.&ELEC. ENGINEERS  
345 PARK AVENUE N.Y. N.Y. 10022

FRAMING PLAN

PROJECT NUMBER 7101

DRAWING NUMBER S24

DATE SCALE

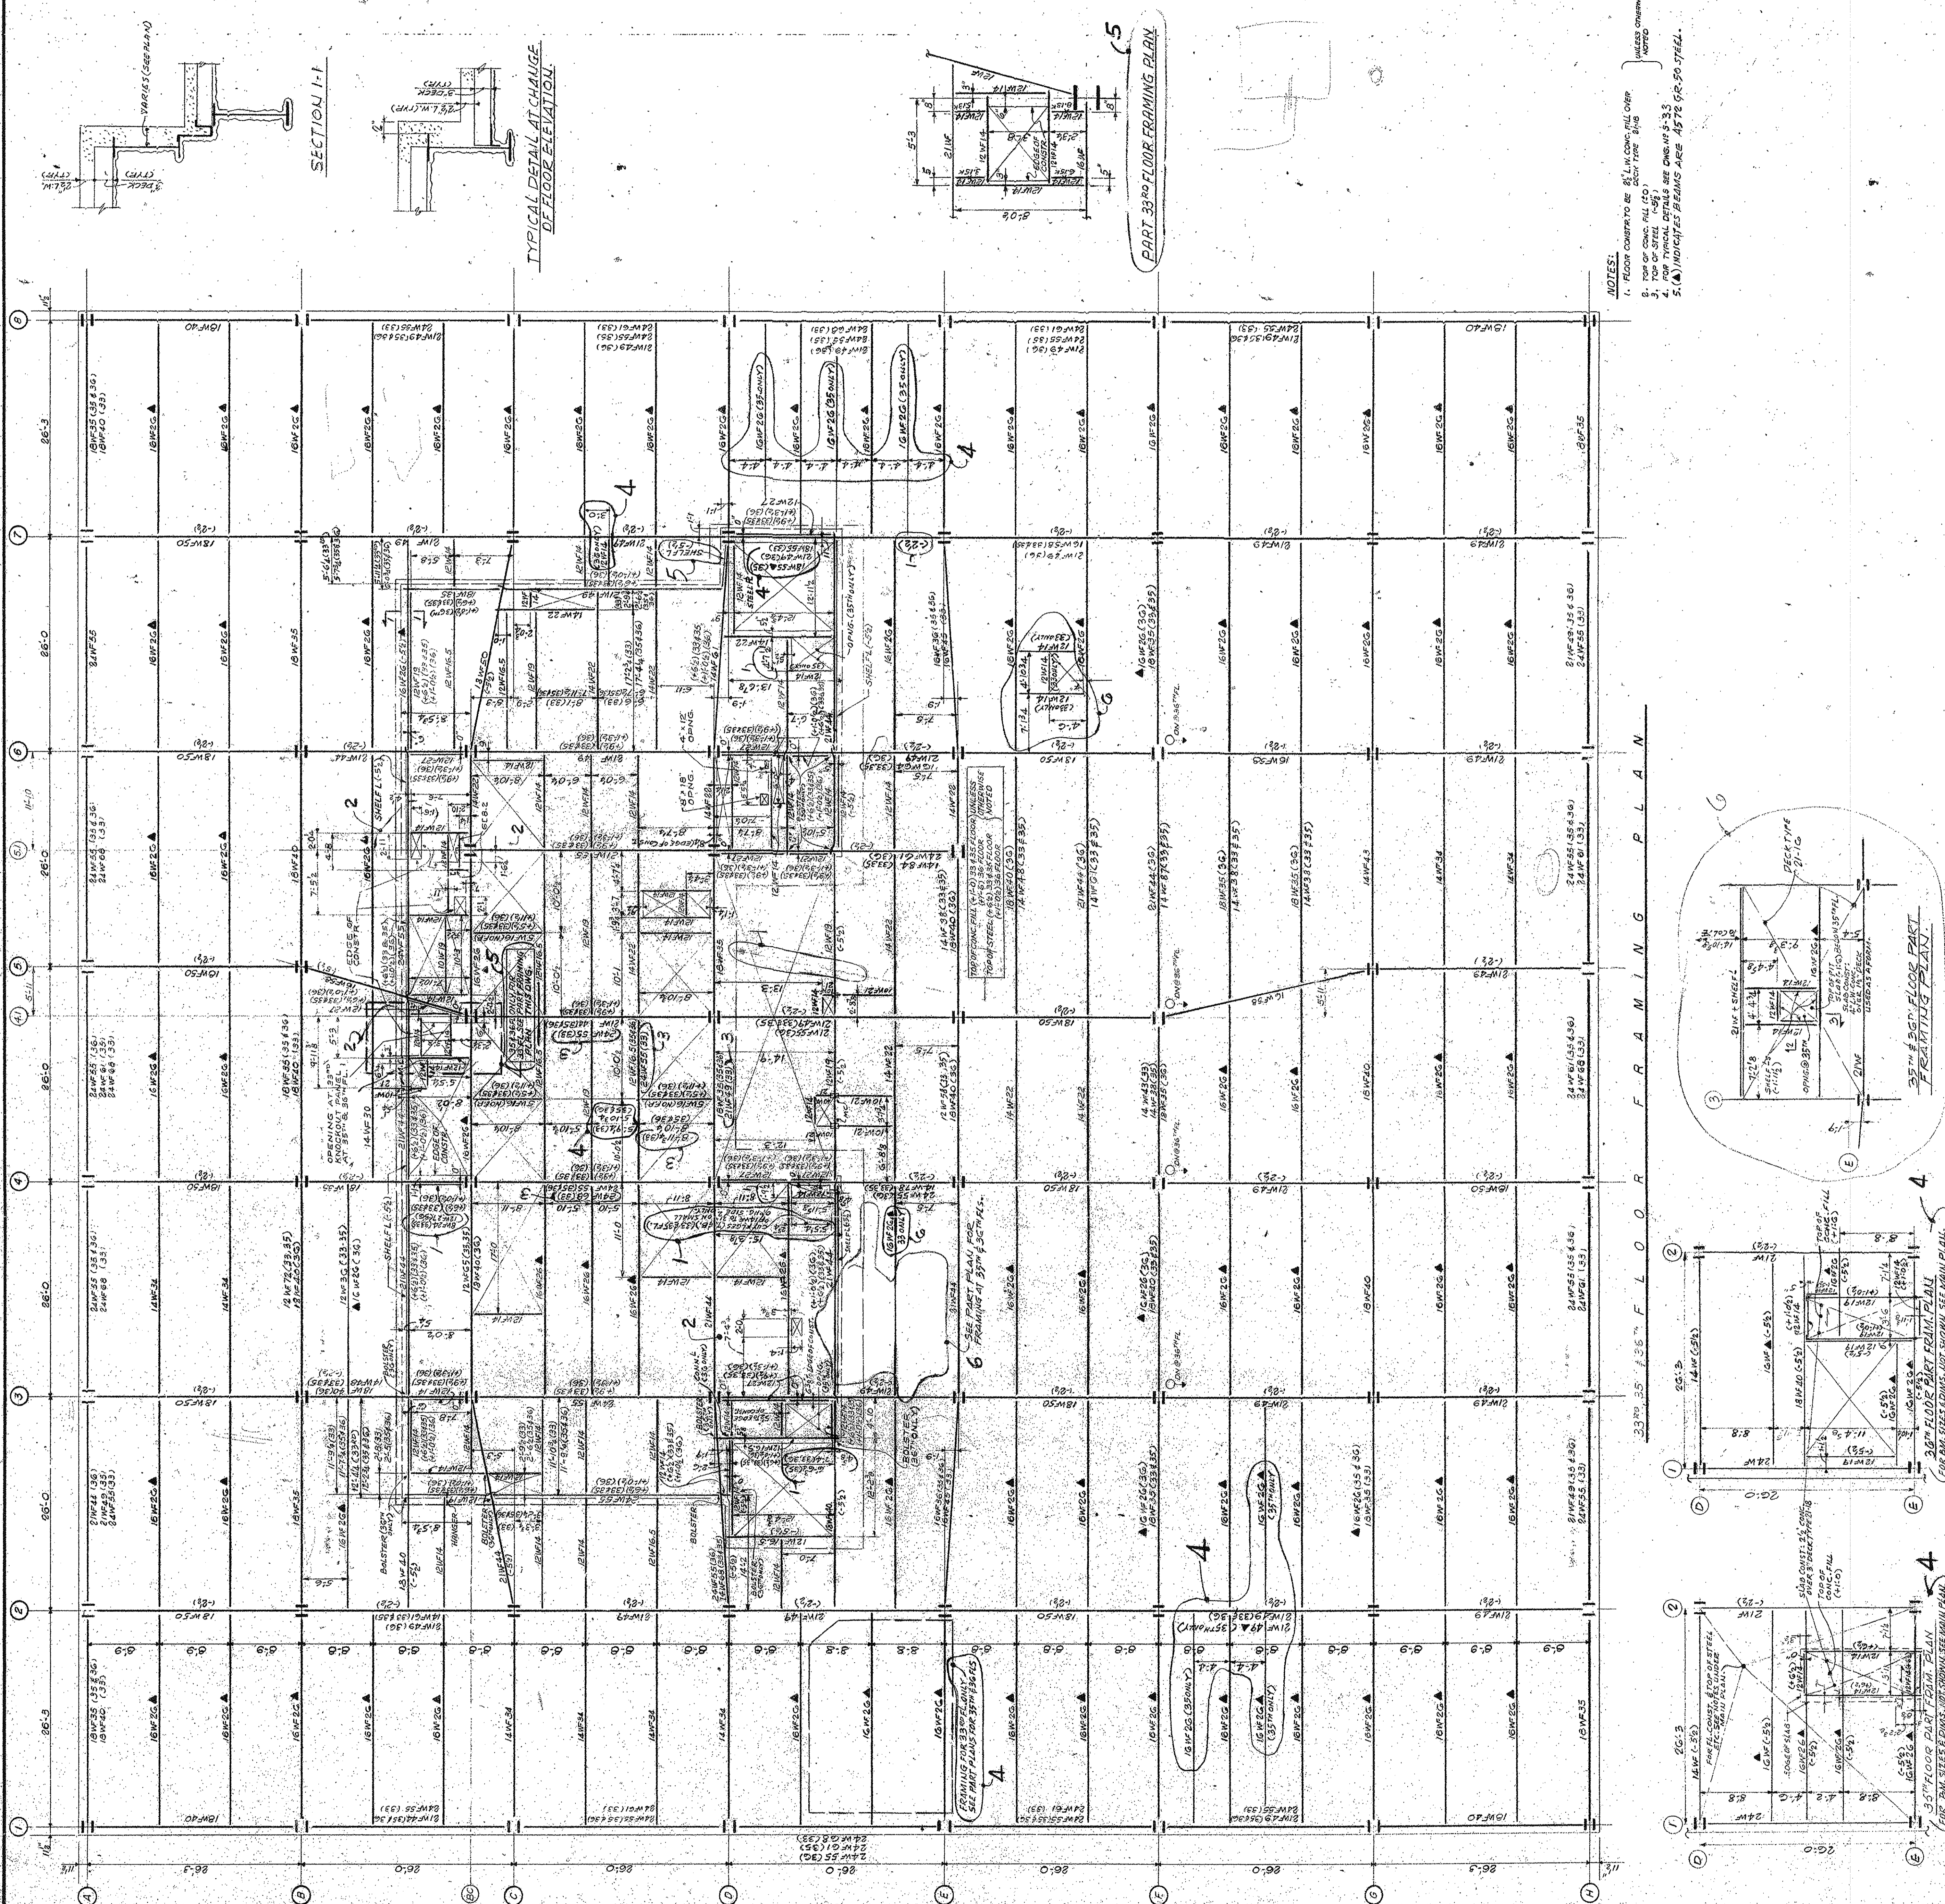

- NOTES:
- FLOOR COMPLETED BY 30" L.W. CONCRETE OVER TOP OF G.C. AND ALL TOP SURFACE FINISH.
  - FOR TYPICAL DETAILS SEE DRAWING S-33.
  - FOR TYPICAL DETAILS SEE DRAWING S-33.
  - INDICATE BEAMS ARE AFTER 9-2-72.