

# Eldridge Street Synagogue



## Interior Restoration & Faux Finishes

Eldridge Street Project  
12 Eldridge Street  
New York, NY 10002

ISSUED FOR BID


ADDENDUM 1	09/10/07
ISSUED FOR BID	08/23/07
ISSUED FOR LMDC REVIEW	08/20/07
Issue/Revision	Date

Date  
**August 20, 2007**

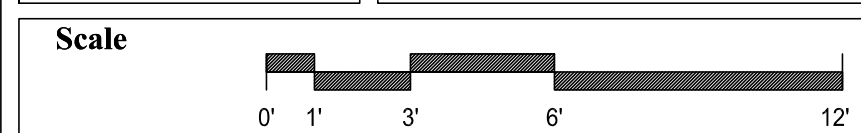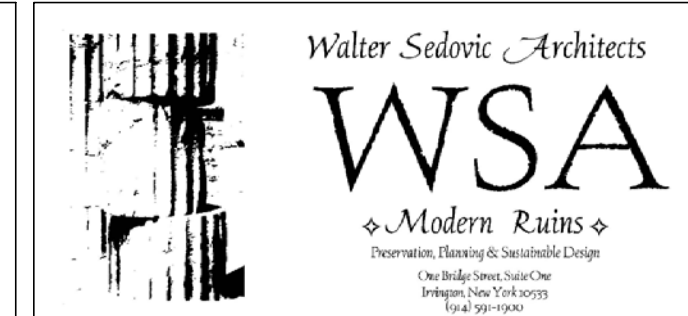

Sheet Title  
**Street Level Floor Plan**

Drawing No.  
**A-1**

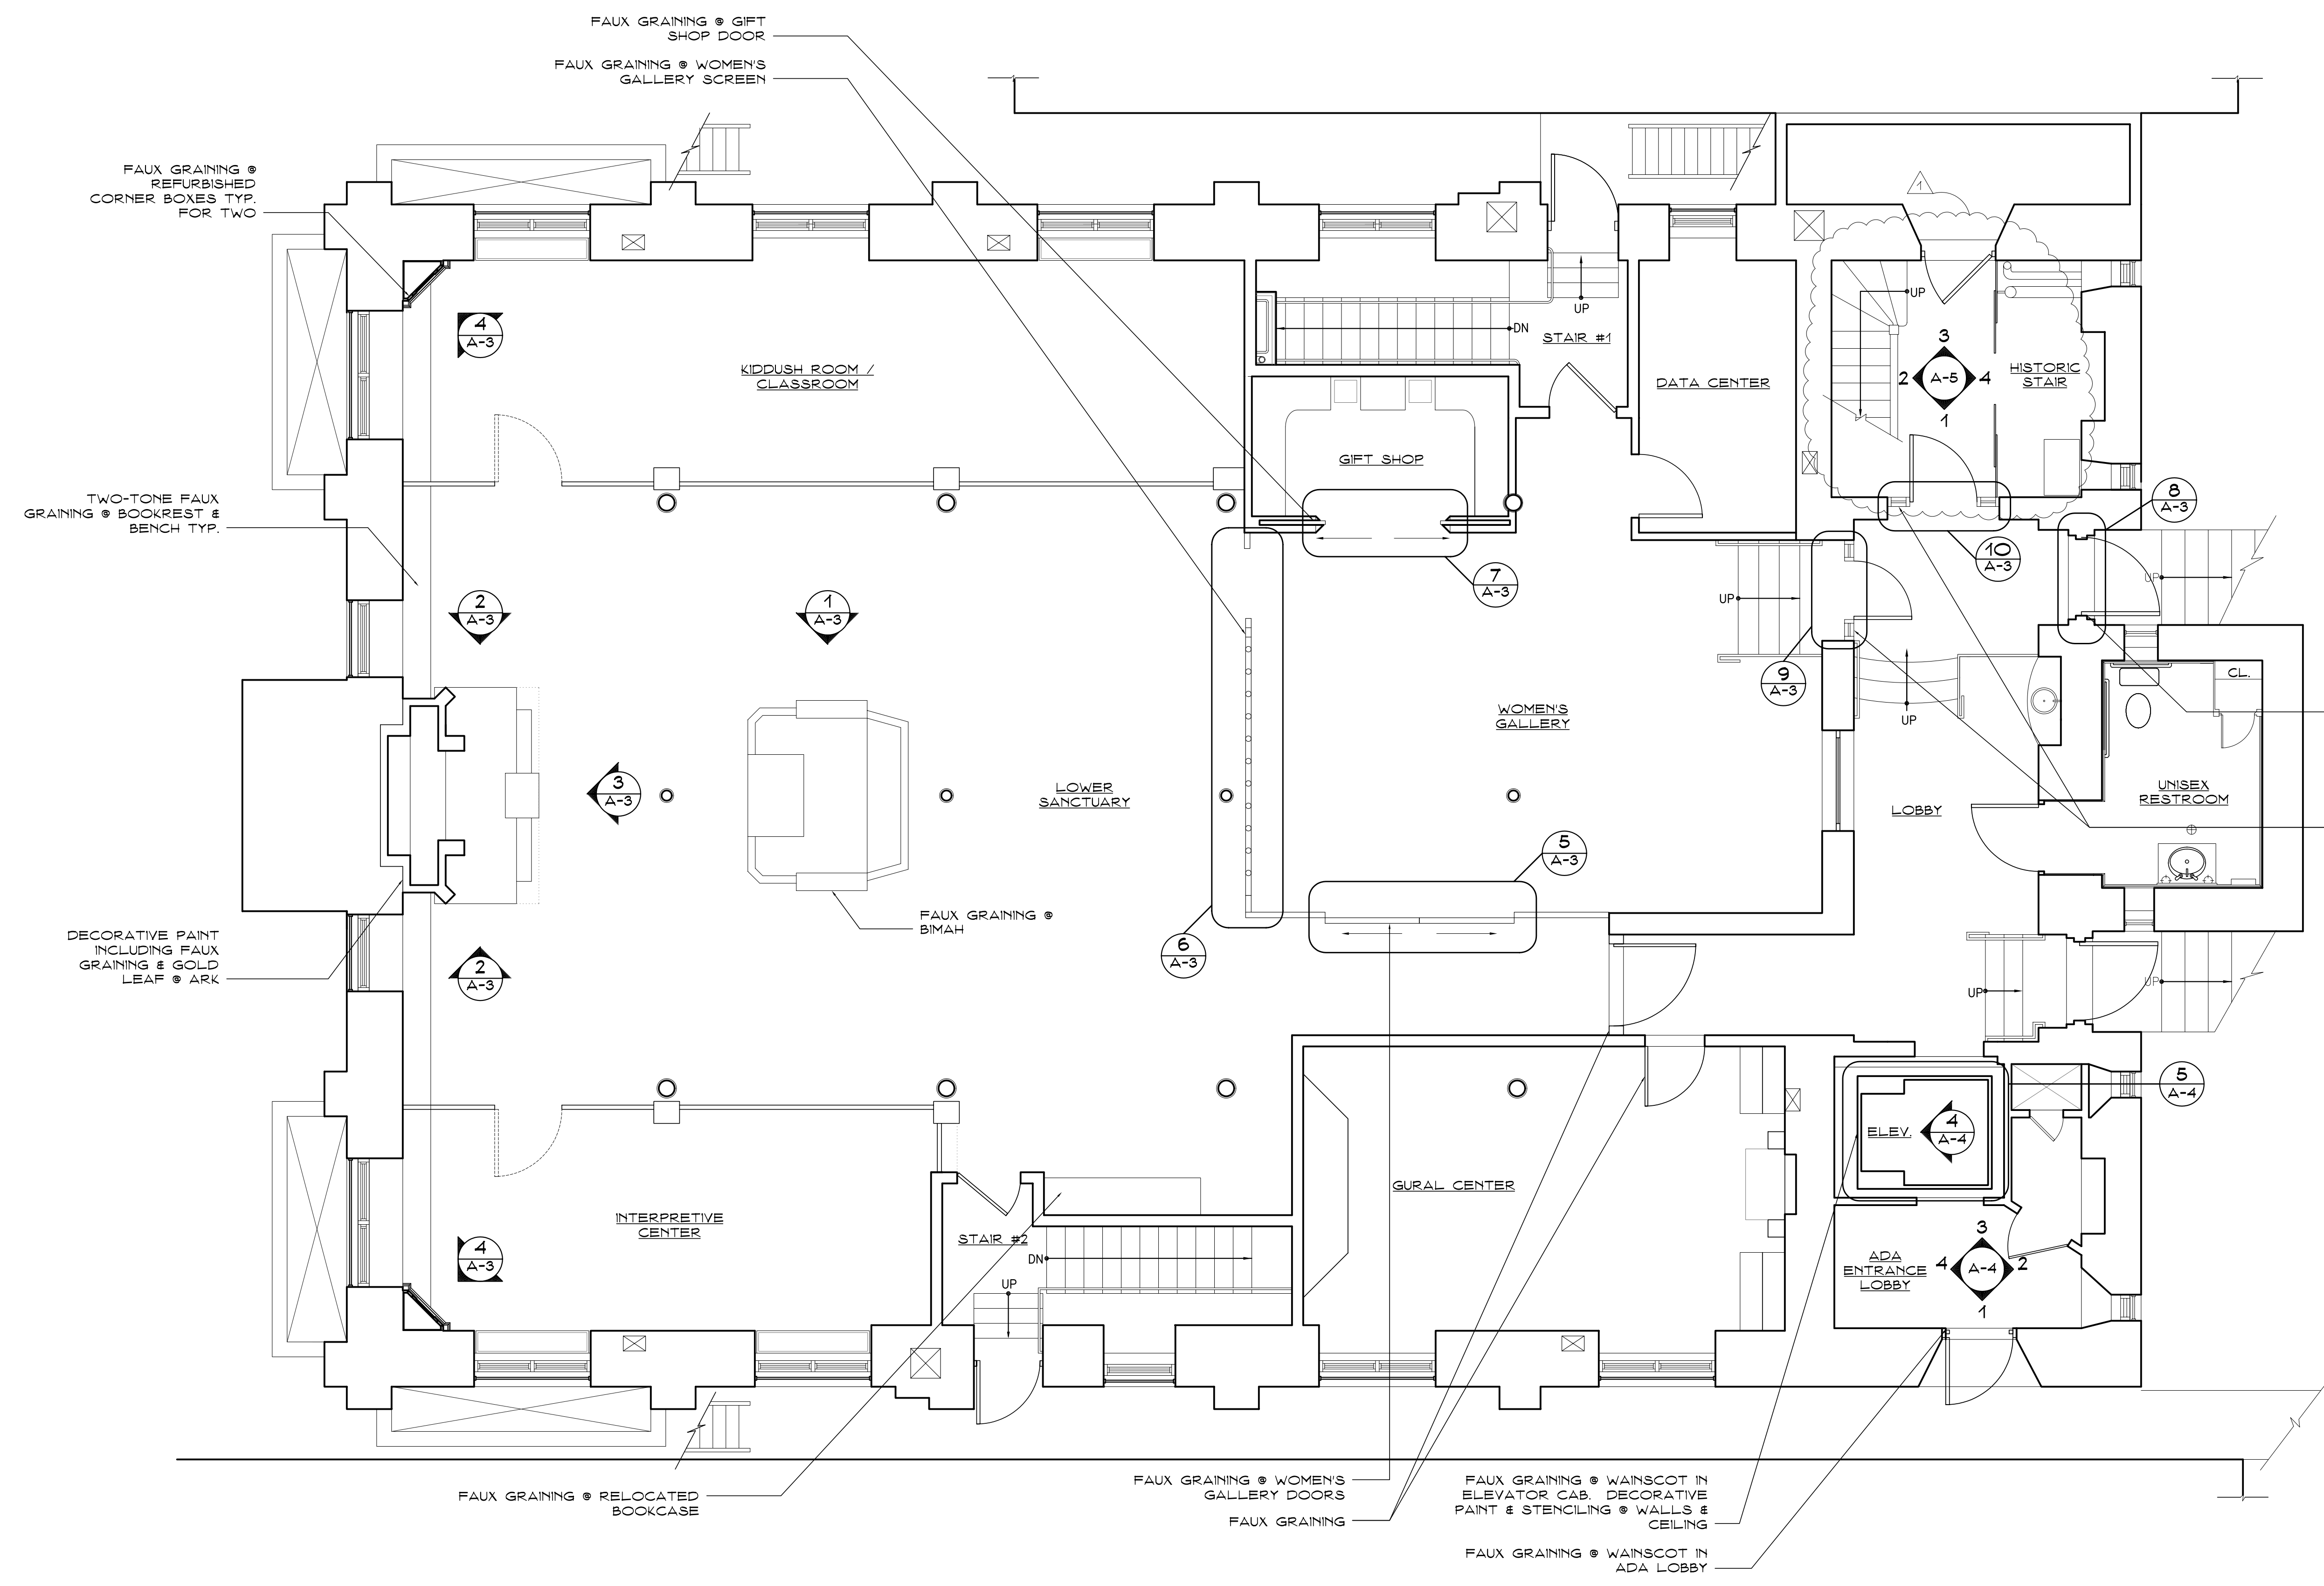

CONSERVATION OF EXIST. FINISH, INPAINTING @ DUTCHMAN REPAIRS TO MATCH FRAME & CASING, DOOR N.I.C.

CONSERVATION OF EXIST. FINISH, INPAINTING @ DUTCHMAN REPAIRS TO MATCH

ALL DECORATIVE PAINT, GILDING & FAUX GRAINING TO INCLUDE ENTIRE WOOD ELEMENT UNLESS OTHERWISE NOTED.