

NO.	DATE	DESCRIPTION
1	1-17-71	GENERAL REVISIONS
2	1-17-71	GENERAL REVISIONS
3	1-25-72	RELOCATED LOGS IN ELEVATOR MACHINE ROOMS TO FOLLOW THE ROOF SLAB. (SEE ELEVATOR ROOMS FOR DETAILS)
4	3-9-74	REVISED SHOWER & SINK ENCLOSURES
5	6-12-72	REVISIONS TO SHOWER & SINK ENCLOSURES
6	9-1-72	REVISIONS TO SHOWER & SINK ENCLOSURES
7	4-1-73	REVISIONS TO SHOWER & SINK ENCLOSURES
8	9-14-73	REVISIONS TO SHOWER & SINK ENCLOSURES
9	10-24-73	REVISIONS TO SHOWER & SINK ENCLOSURES
10	1-17-74	REVISIONS TO SHOWER & SINK ENCLOSURES

ISSUED TO	NO.	DATE	PKG. NO.
ARCHITECT	1	1-17-71	PC 21215
ARCHITECT	2	1-17-71	PC 21215
ARCHITECT	3	1-25-72	PC 21215
ARCHITECT	4	3-9-74	PC 21215
ARCHITECT	5	6-12-72	PC 21215
ARCHITECT	6	9-1-72	PC 21215
ARCHITECT	7	4-1-73	PC 21215
ARCHITECT	8	9-14-73	PC 21215
ARCHITECT	9	10-24-73	PC 21215
ARCHITECT	10	1-17-74	PC 21215
ARCHITECT	11	1-17-74	PC 21215
BANKERS TRUST PLAZA

A FISHER BROTHERS PROJECT

GREENWICH AND LIBERTY ST. N. Y. N. Y.
 SHREVE LAMB & HARMON ASSOCIATES P.C.
 ARCHITECTS
 475 PARK AVENUE SOUTH N. Y. N. Y. 10006
 PETERSON AND BRICKBAUER ASSOCIATED ARCHITECTS
 919 THIRD AVENUE N. Y. N. Y. 10022
 THE OFFICE OF JAMES RUDERMAN
 STRUCTURAL ENGINEERS
 315 MADISON AVENUE N. Y. N. Y. 10022
 J. A. ROSS, BAUM & BOLLER
 MECH. & ELEC. ENGINEERS
 345 PARK AVENUE N. Y. N. Y. 10022

ROOF PLAN

PROJECT NUMBER
7101
 DRAWING NUMBER
A 28
 DATE: 1-17-74
 SCALE: 1/8" = 1'-0"

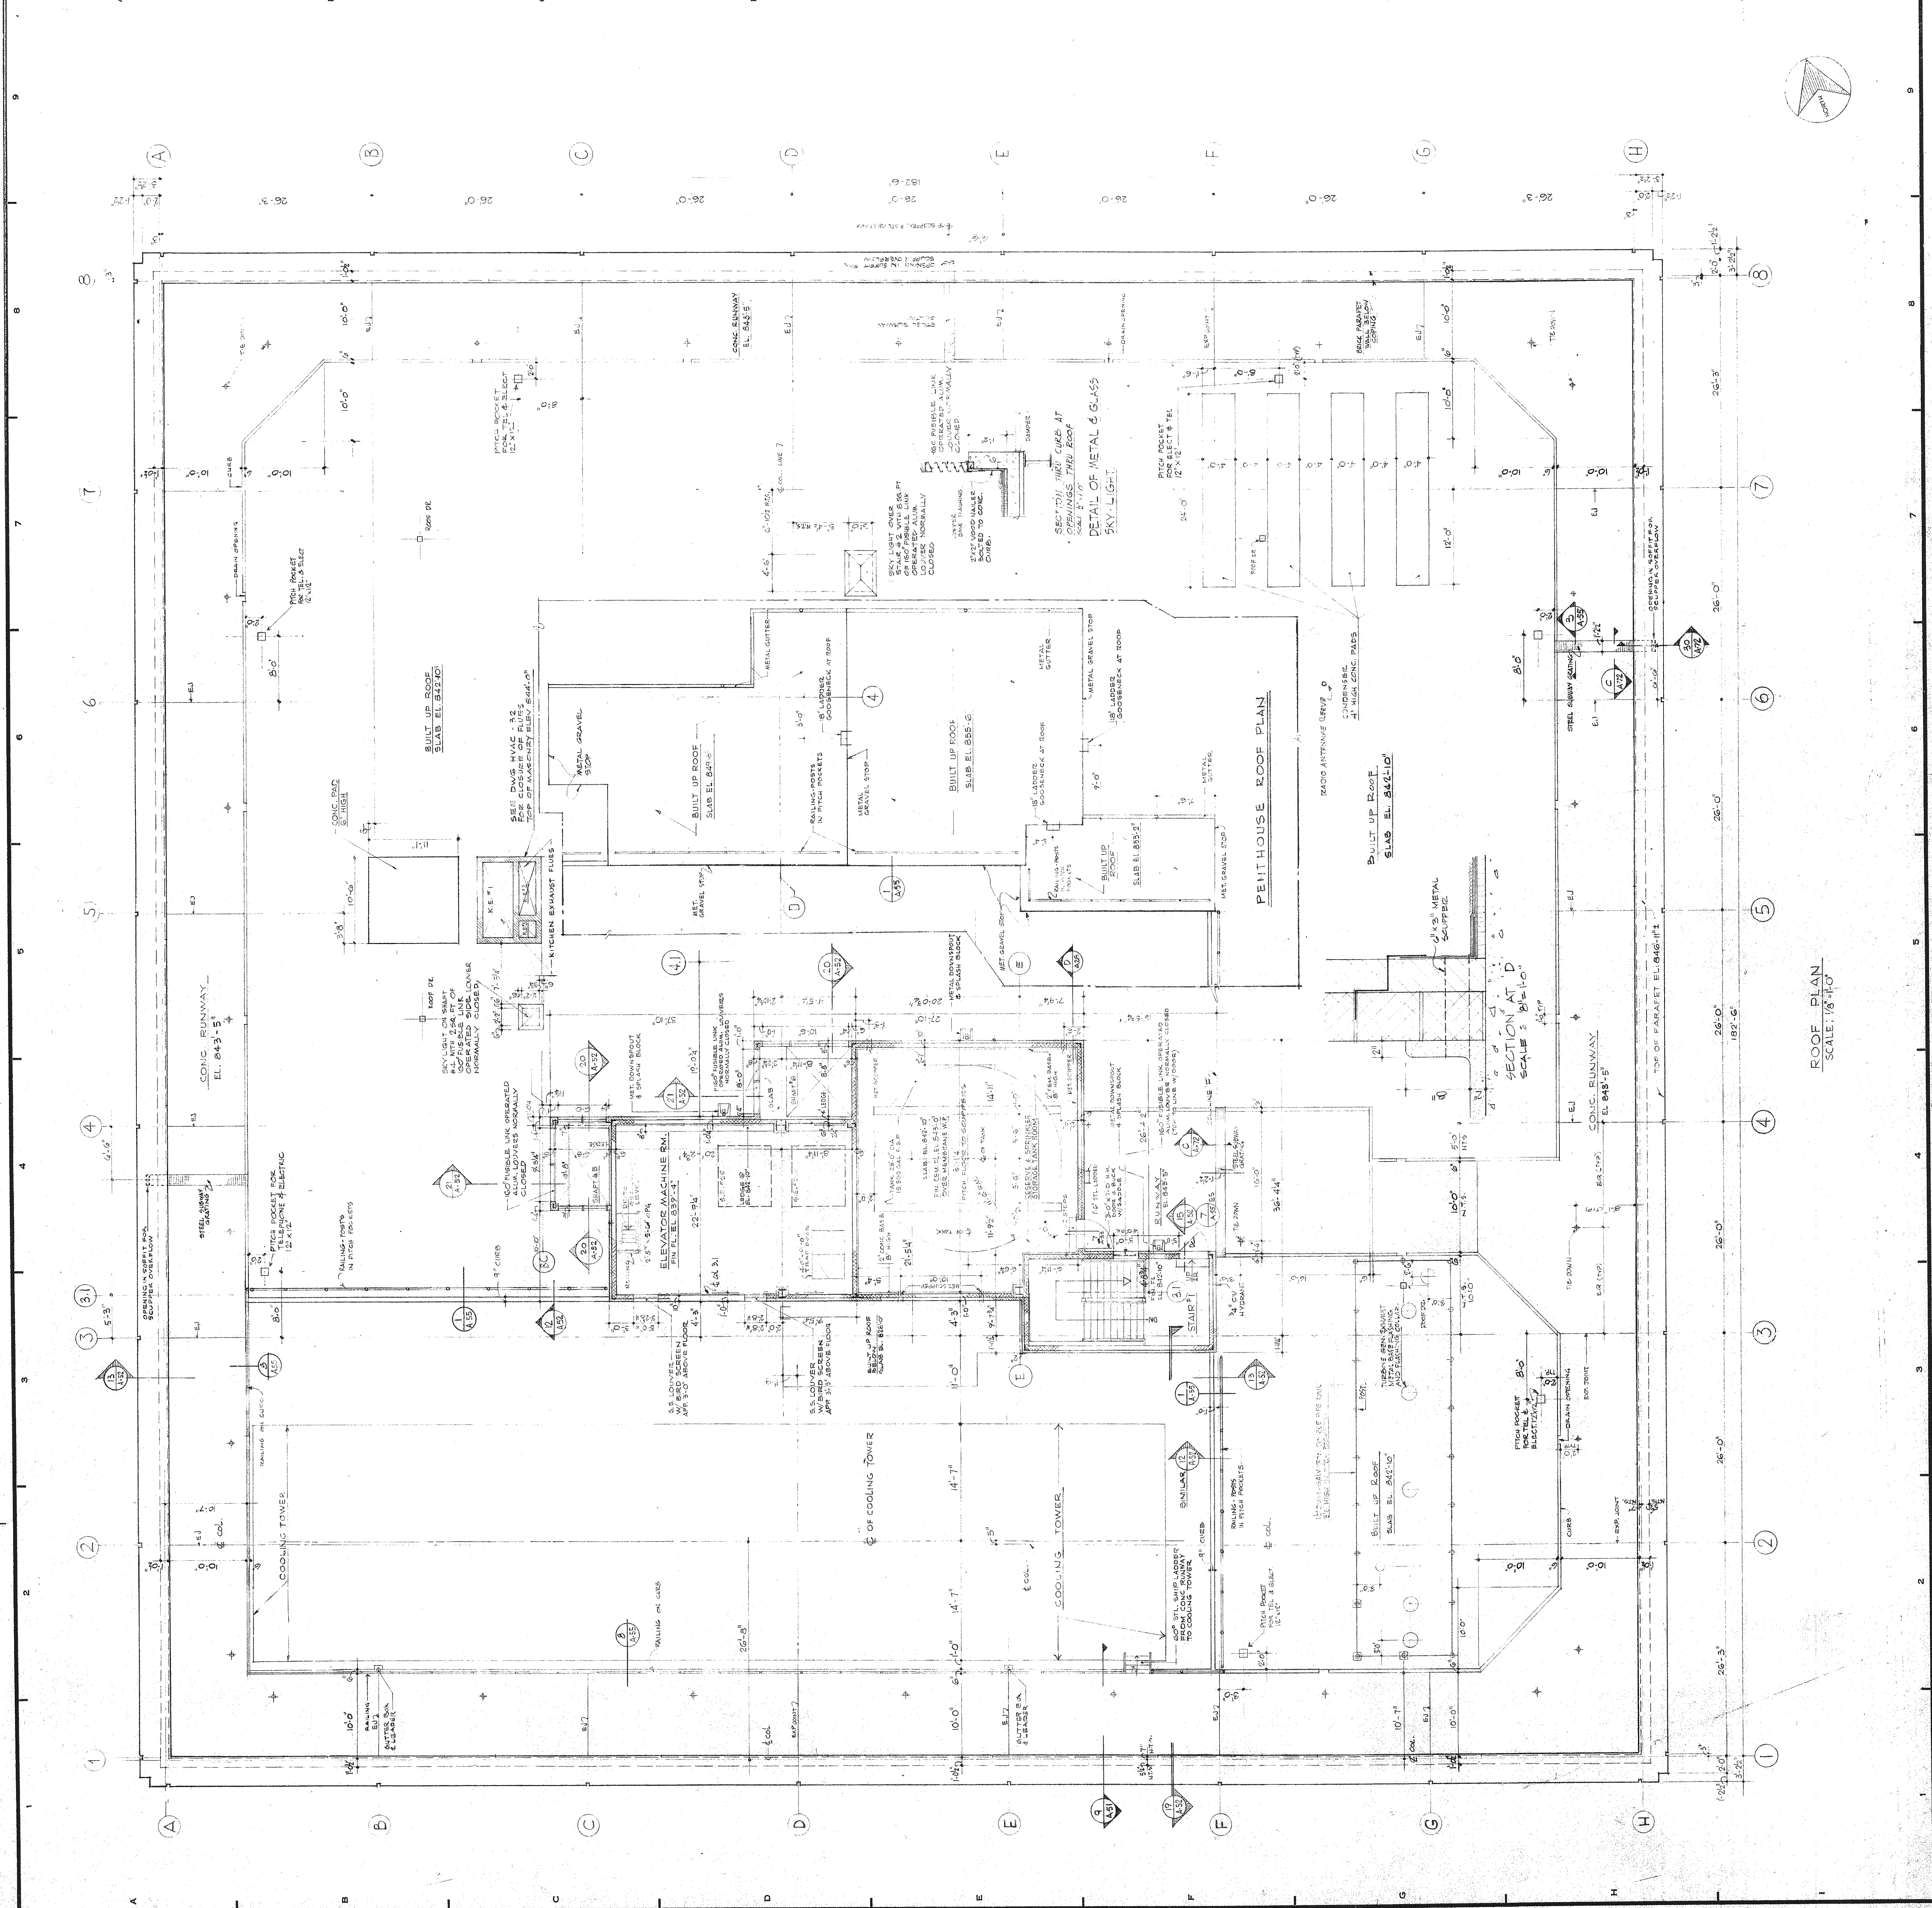

ROOF PLAN
 SCALE: 1/8" = 1'-0"