

R E V I S I O N S		
NO.	DATE	DESCRIPTION
A	10-22-72	ISSUED FOR PERMITS
B	4-12-73	ADDED NOTES TO CORRECT PERMITS
C	11-20-73	REVISED NOTES TO CORRECT PERMITS

NO.	DATE	DESCRIPTION
1	5-7-74	PC 20065
2	4-7-74	PC 20066
3	1-24-74	PC 20215
4	12-5-73	PC 20206
5	11-20-73	PC 20186
6	11-20-73	PC 20241
7	11-15-73	PC 20253
8	1-18-73	PC 20261
9	7-30-73	PC 20289
10	7-7-73	PC 20381
11	4-19-73	PC 20391
12	4-12-73	PC 20415
13	4-12-73	PC 20432
14	2-22-73	PC 20457
15	2-22-73	PC 20460
16	1-18-73	PC 20460
17	12-18-72	PC 19815
18	11-17-72	PC 24210
19	11-16-72	PC 24209
20	9-26-72	PC 24059
21	9-26-72	PC 24058
22	9-26-72	PC 24059
23	9-26-72	PC 24058
50	9-26-72	PC 24059

BANKERS TRUST PLAZA

A FISHER BROTHERS PROJECT

GREENWICH AND LIBERTY ST. N. Y. N. Y.

SHREVE, LAMB & HARMON ASSOCIATES P.C. ARCHITECTS

475 PARK AVENUE SOUTH N. Y. N. Y. 10016

PETERSON AND BRICKBAUER ASSOCIATED ARCHITECTS

919 THIRD AVENUE N. Y. N. Y. 10022

THE OFFICE OF JAMES RUDERMAN STRUCTURAL ENGINEERS

515 MADISON AVENUE N. Y. N. Y. 10022

J. A. ROSS, BAUM & BOLLE'S MECH. & ELEC. ENGINEERS

345 PARK AVENUE N. Y. N. Y. 10022


REFLECTED CEILING PLAN FIRST FLOOR (NORTH)

PROJECT NUMBER **7101**

DRAWING NUMBER **A 86**

DATE 12-1-73

SCALE 1/8" = 1'-0"

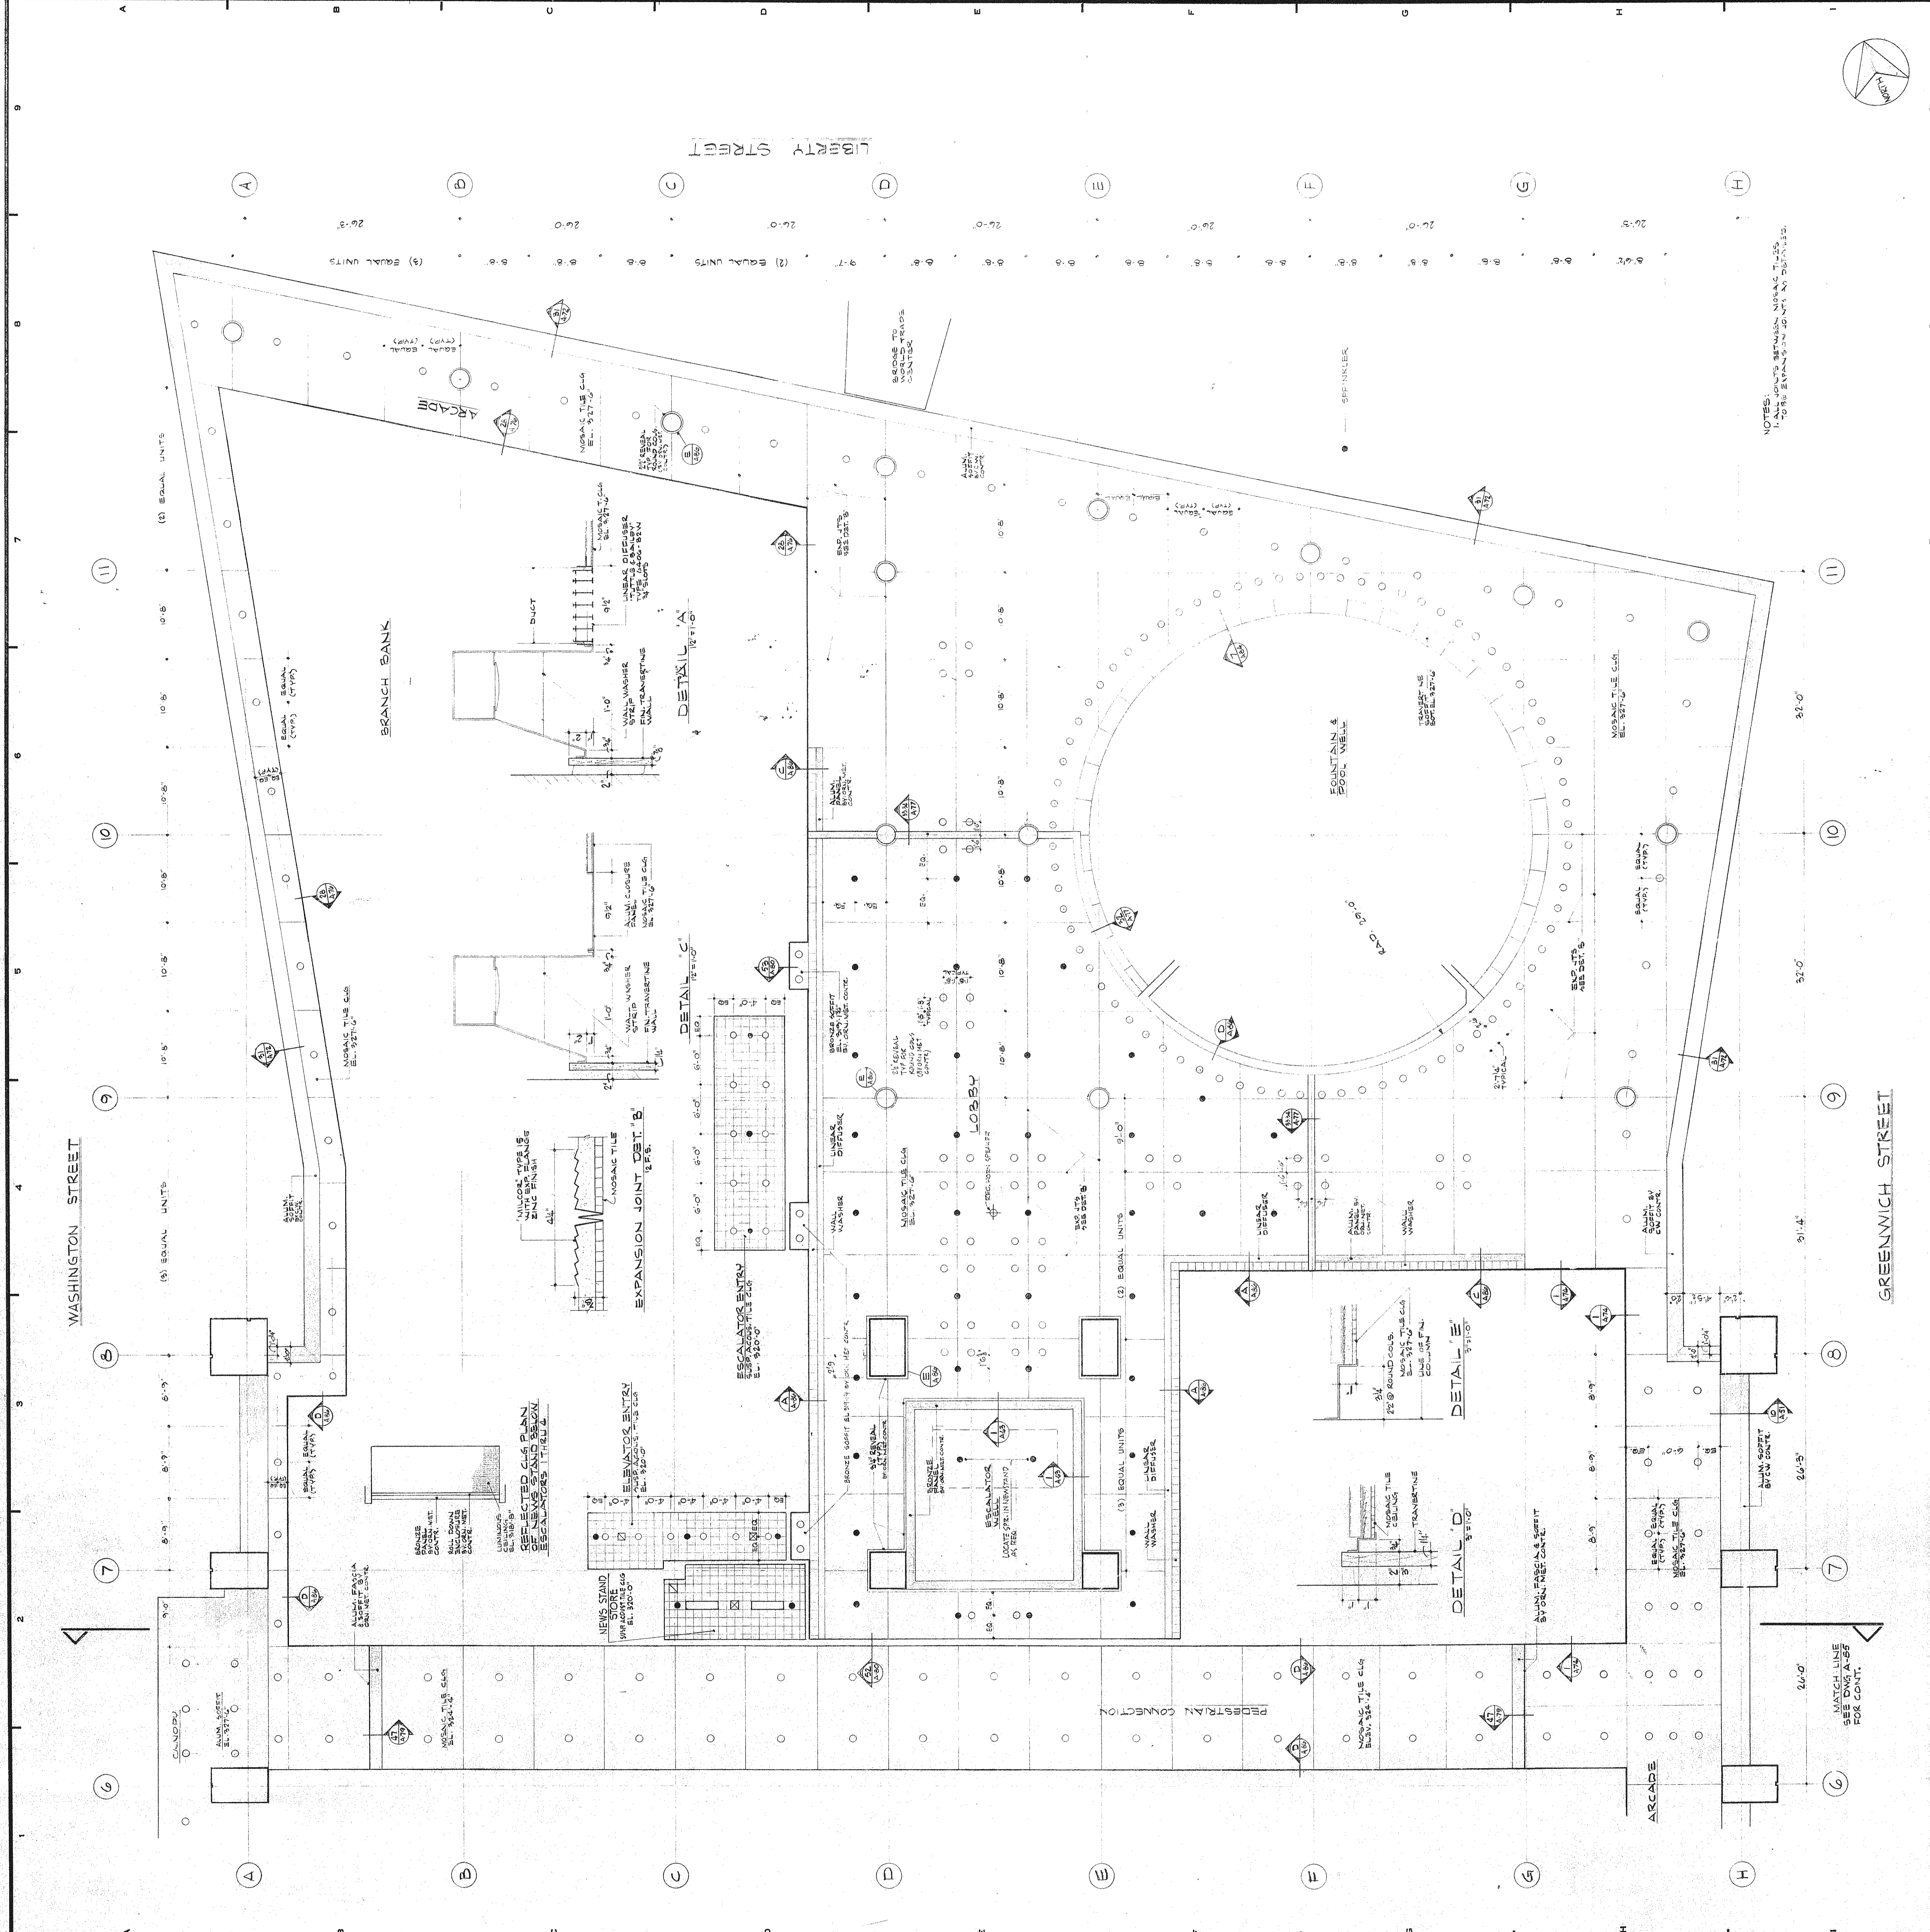

NOTES:
1. REFER TO THE REFLECTED CEILING PLAN FOR THE SOUTH SIDE OF THE BUILDING.