


REVISIONS	
NO.	DESCRIPTION
1	3-27-72 UPPER PART OF COL. GA-55 RECONSTRUCTED TO ACCOMMODATE NEW MECHANICAL OPENINGS AS SHOWN ON SHEET UNLESS NOTED
2	12-14-72 REVISIONS TO MECHANICAL OPENINGS AS SHOWN ON SHEET UNLESS NOTED

ELEVATOR NOTES:

1. SLABS MARKED "X" ARE TO BE PROVED AFTER SHAVING BEAMS ARE IN PLACE.
2. SHAVE BEAM REINFORCING HAS BEEN DOUBLED UP TO ACCOMMODATE NEW MECHANICAL OPENINGS AS SHOWN ON SHEET UNLESS NOTED.
3. BEAMS SUPPORTING SLABS BEHIND WALLS BEARING ON SLABS SHALL BE REINFORCED WITH 4# BARS AT 18" O.C. DUE TO SHEAR BEAM REINFORCING.
4. LOCATION OF SMOKE HOLES SEE ELEVATOR SHARP CONNECTIONS.

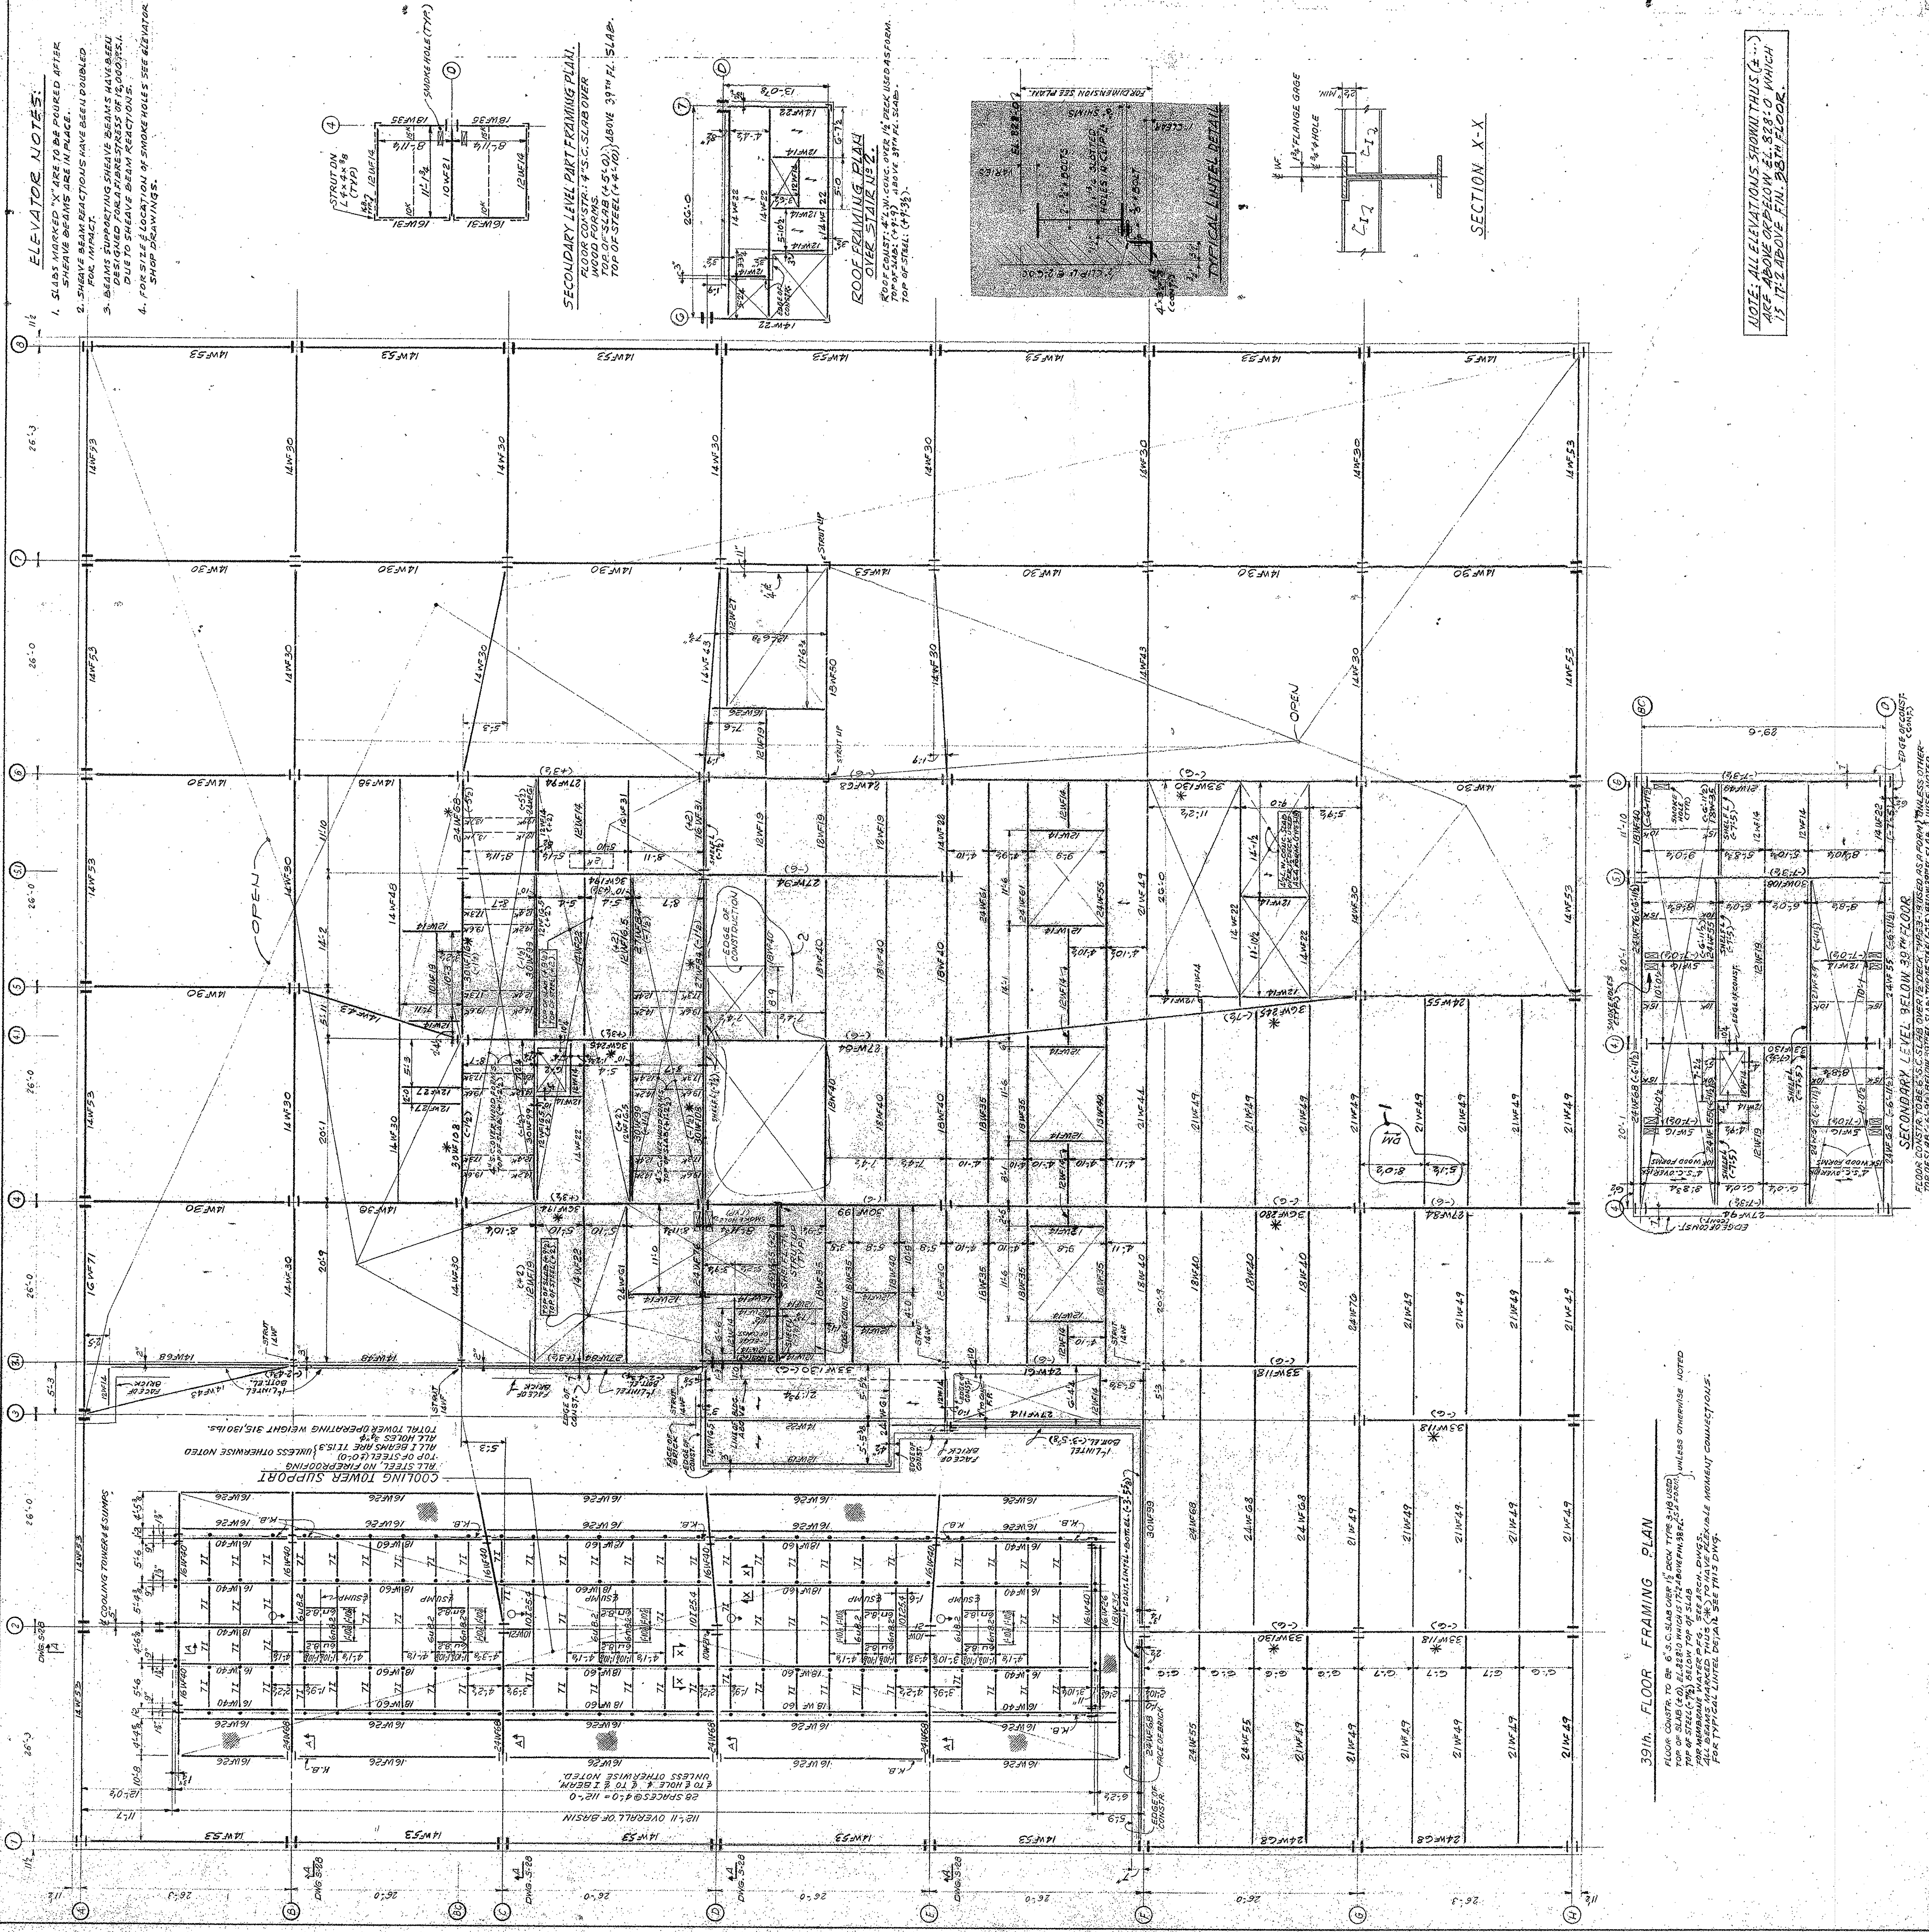

COOLING TOWER SUPPORT

ALL STEEL, NO FIREPROOFING
ALL BEAMS ARE 11.5" UNLESS OTHERWISE NOTED
TOP OF STEEL (C-C)
TOTAL TOWER OPERATING WEIGHT 315,100 LBS.

ROOF FRAMING PLAN OVER STAIR WELLS

FLOOR CONSTR. 4" S.C. SLAB OVER
WOOD JOISTS (4" x 10") ABOVE 3 1/4" x 2" SLAB.
TOP OF STEEL (C-C)
TOP OF CONCR. 4" S.C. SLAB OVER 1" DECK (AS PER FORM)
TOP OF CONCR. 4" S.C. SLAB OVER 1" DECK (AS PER FORM)
TOP OF STEEL (C-C)

SECTION X-X



NOTE: ALL ELEVATIONS FOR THIS PLAN ARE TO BE ABOVE FIN. 39TH FLOOR.

10-19-72 COILING TOWER SUPPORT PREVIOUSLY RELEASED FOR CONSTRUCTION OF 39TH FLOOR. THIS SHEET IS TO BE USED FOR THE 39TH FLOOR ONLY. ALL DIMENSIONS ARE TO FACE UNLESS OTHERWISE NOTED.

ISSUED TO NO. DATE FIG. NO.

BANKERS TRUST PLAZA PROJECT

A FISHER BROTHERS PROJECT
GREENWICH AND LIBERTY ST. N.Y. N.Y.

SHRIVE LAMB & HARMON ASSOCIATES P.C. ARCHITECTS
475 PARK AVENUE SOUTH N.Y. N.Y. 10016

PETERSON AND BRICKBAUER ASSOCIATED ARCHITECTS
919 THIRD AVENUE N.Y. N.Y. 10022

THE OFFICE OF JAMES RUDERMAN STRUCTURAL ENGINEERS
315 MADISON AVENUE N.Y. N.Y. 10022

JAROS BAUM & BOLLES MECH. & ELEC. ENGINEERS
345 PARK AVENUE N.Y. N.Y. 10022

PROJECT NUMBER 7101

DRAWING NUMBER 5-27

DATE SCALE

39th FLOOR FRAMING PLAN

FLOOR CONSTR. TO BE 6" S.C. SLAB OVER 1" DECK WITH 4# REINFORCING. ALL DIMENSIONS ARE TO FACE UNLESS OTHERWISE NOTED. THE MAINWAY WALLS ARE TO BE 11.5" UNLESS OTHERWISE NOTED. FOR THE WALLS UNDER DOORS, SEE THIS SHEET.