

REV. NOTES:

MANHATTAN YOUTH
RECREATION AND RECREATION

500 CHAMBERS ST
P. 212.760.1104


MANCINI DUFFY
ARCHITECTURE DESIGN

Holby, MacCombs & Helms, Inc. Architects
39 West 13th Street, New York, NY 10011
Tel. 212.698.1240 Fax: 212.698.1247
Email: mananduffy@earthlink.net

All drawings and written material representing herein constitute original and unaltered work of the architect and may not be duplicated, modified or otherwise without written consent of the architect.



MJE Engineers
417 STUYVESANT
NEW YORK, NY 10013
Tel. (212) 462-9700 Fax: (212) 462-9655


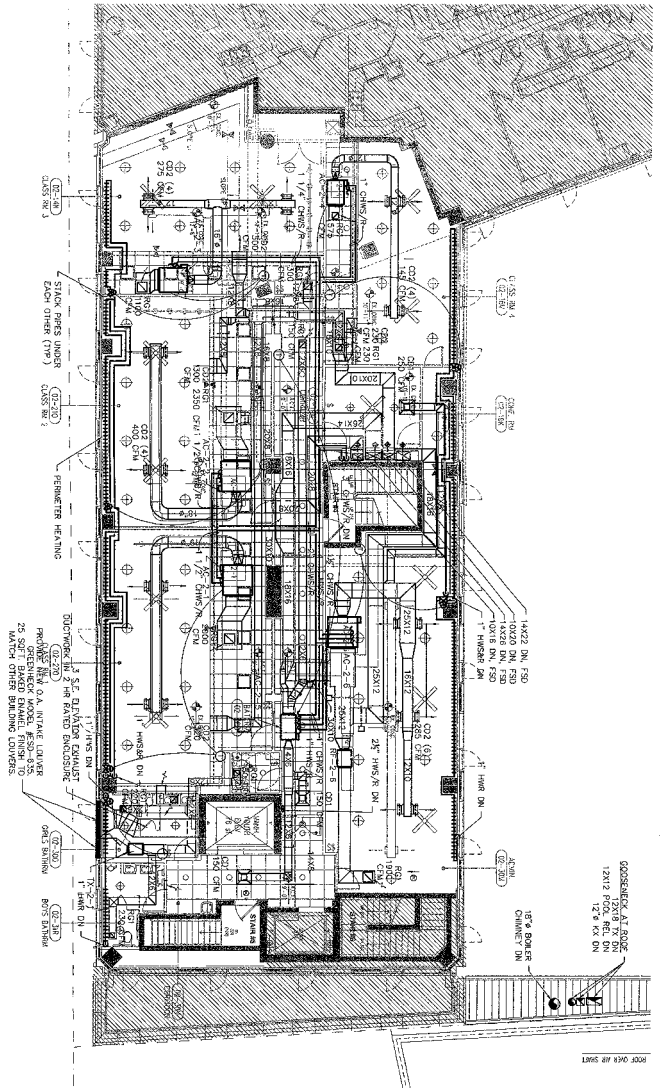


2ND FLOOR MECHANICAL HVAC PLAN
SCALE: 1/8" = 1'-0"

GENERAL NOTES:
1. CONTRACTOR SHALL REFER TO EXISTING CONDITION (BASE BUILDING) DRAWINGS FOR LOCATION OF EXISTING DUCTWORK, PIPING, CONDUIT, AND FOR ADDITIONAL INFORMATION.

NO.	DATE	REVISION	BY	CHK
1	02/21/00	ISSUED FOR PERMITTING PURPOSES	MD	CH
2	02/22/00	REVISED FOR PERMITTING PURPOSES	MD	CH
3	02/23/00	REVISED FOR PERMITTING PURPOSES	MD	CH
4	02/24/00	REVISED FOR PERMITTING PURPOSES	MD	CH
5	02/25/00	REVISED FOR PERMITTING PURPOSES	MD	CH

RETURN: CHAMBERS STREET

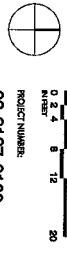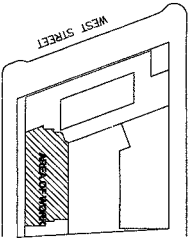

DRAWING TITLE:
2ND FLOOR MECHANICAL HVAC PLAN

DRAWING NUMBER:
M-106

DATE: JAN 18 2002
BY: MJC
PROJECT NUMBER:
02-2167-0100

SCALE: AS NOTED
0 2 4 8 12 20
FEET

MANICOR:
DRAWING SCALE: AS NOTED

DRAWING NUMBER:
M-106

DATE: JAN 18 2002
BY: MJC
PROJECT NUMBER:
02-2167-0100

SCALE: AS NOTED
0 2 4 8 12 20
FEET

MANICOR:
DRAWING SCALE: AS NOTED

DRAWING NUMBER:
M-106

DATE: JAN 18 2002
BY: MJC
PROJECT NUMBER:
02-2167-0100

SCALE: AS NOTED
0 2 4 8 12 20
FEET

MANICOR:
DRAWING SCALE: AS NOTED