




1 TYPICAL WINDOW HEAD SECTION DETAIL @ SUITE BEDROOM
Scale: 1 1/2" = 1'-0"

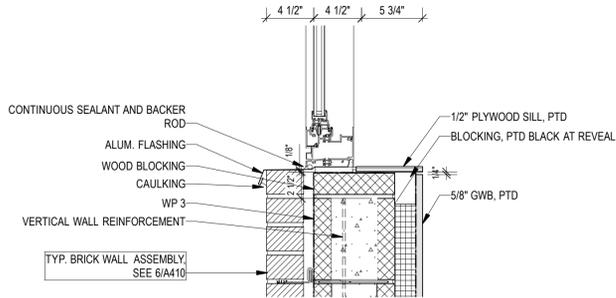


2 TYPICAL WINDOW SILL DETAIL @ SUITE BEDROOM
Scale: 1 1/2" = 1'-0"

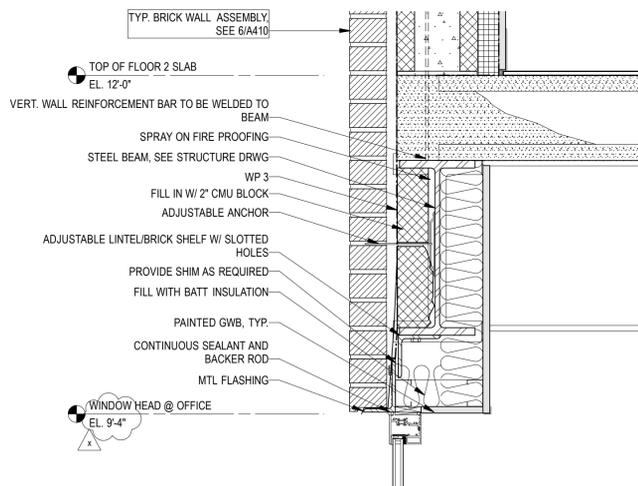


3 TYPICAL WINDOW HEAD DETAIL @ OFFICE
Scale: 1 1/2" = 1'-0"

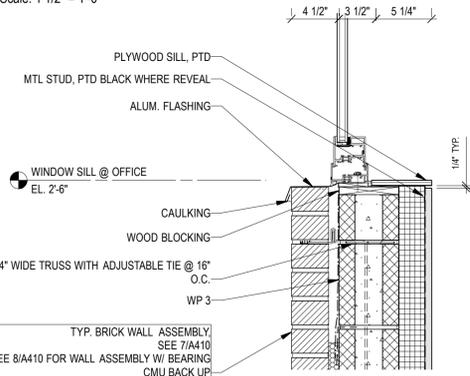


4 TYPICAL WINDOW SILL DETAIL @ OFFICE
Scale: 1 1/2" = 1'-0"

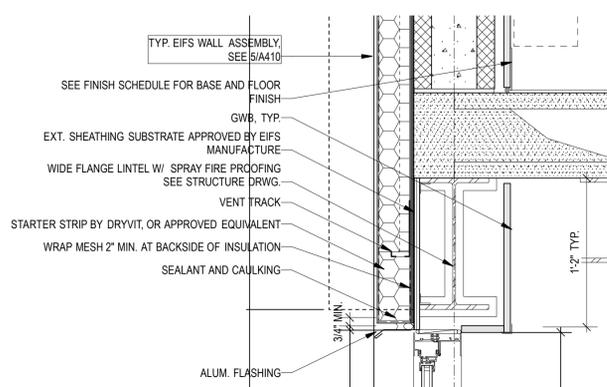


5 TYPICAL WINDOW HEAD DETAIL @ EIFS WALL
Scale: 1 1/2" = 1'-0"

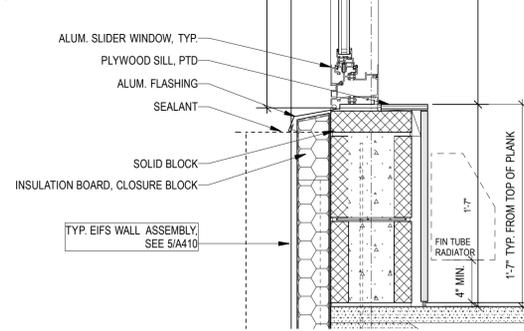


6 TYPICAL WINDOW SILL DETAIL @ EIFS WALL
Scale: 1 1/2" = 1'-0"

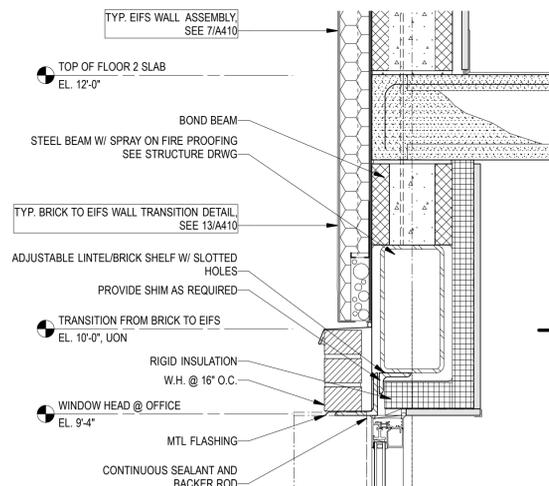


7 TYPICAL WINDOW HEAD DETAIL @ FLOOR 1 (W/ CMU BACK UP)
Scale: 1 1/2" = 1'-0"

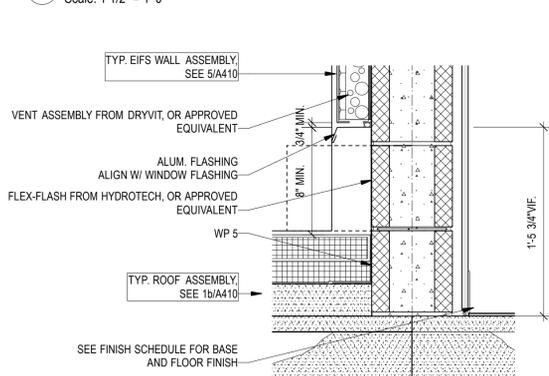


8 TYPICAL ROOF EDGE CONDITION AT EIFS WALL (4TH FLOOR)
Scale: 1 1/2" = 1'-0"

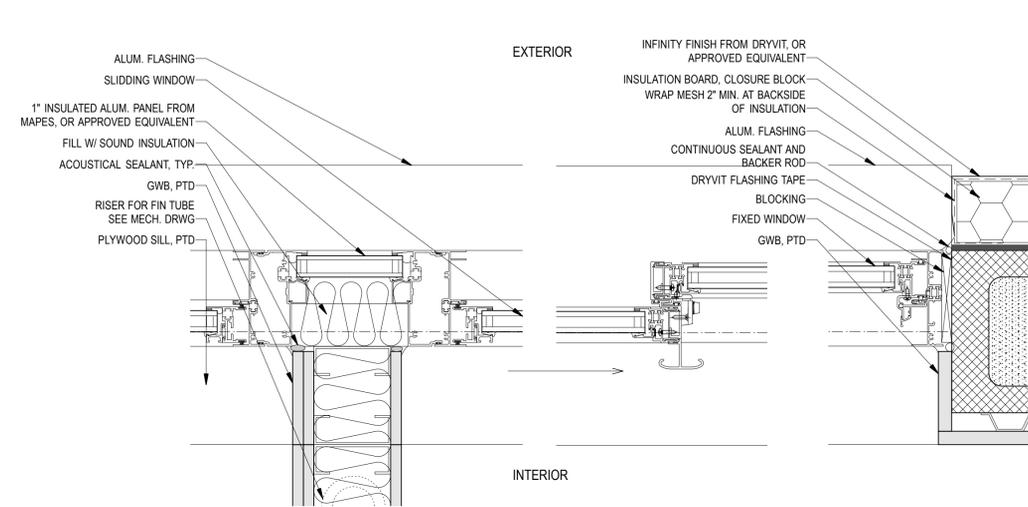

9 WINDOW PLAN DETAIL @ PARTITION WALL (EIFS)
Scale: 3" = 1'-0"

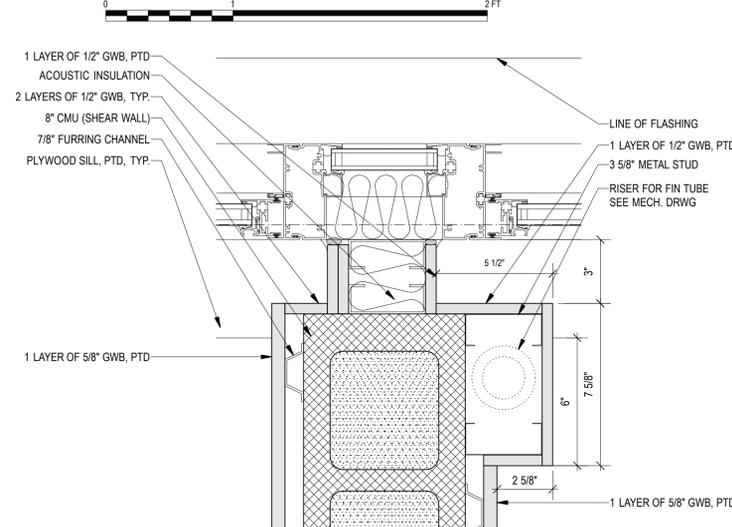

10 WINDOW PLAN DETAIL @ PARTITION WALL (SHEAR WALL)
Scale: 3" = 1'-0"

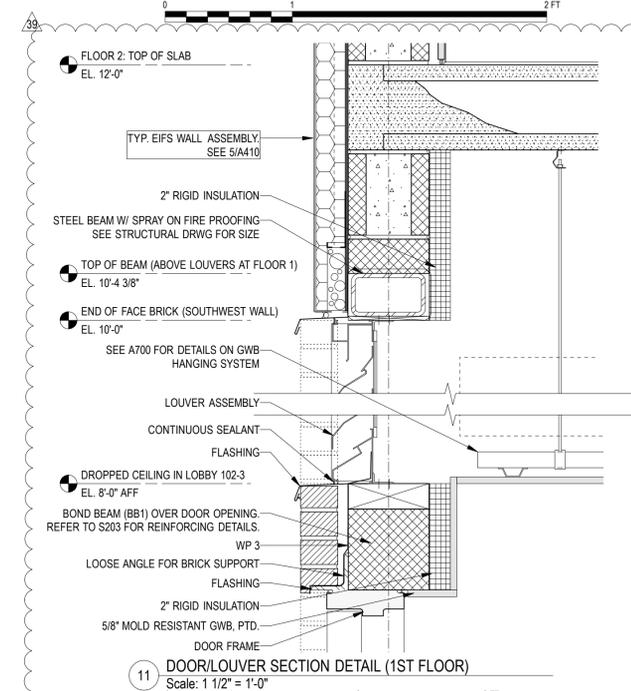

11 DOOR/LOUVER SECTION DETAIL (1ST FLOOR)
Scale: 1 1/2" = 1'-0"

Architects:
Kiss + Cathcart, Architects
44 Court Street, Tower C
Brooklyn, NY 11215
(718) 237-2786 phone / (718) 237-2025 fax



MEP Engineers:
Goldman Copeland Associates
520 Eighth Avenue
New York, NY 10018
(212) 868-4660 phone / (212) 868-4680 fax

Structural Engineers:
Robert Silman Associates
88 University Place
New York, NY 10003
(212) 620-7970 phone / (212) 620-8157 fax

Landscape:
Donna Walcavage Landscape and Urban Design
212 Hicks Street
Brooklyn, NY 11201
(718) 834-0224 phone / (718) 834-9102 fax

Lighting:
AWA Architectural Lighting Designers
504 LaGuardia Place, 5th Floor
New York, NY 10012
(212) 473-9797 phone / (212) 473-9708 fax

No.	Date	Revisions / Submissions
39	10/31/08	RESPONSE TO RFI 029
	09/18/06	BID DOCUMENT 100%
	08/21/06	CONSTRUCTION DOCUMENT 100%

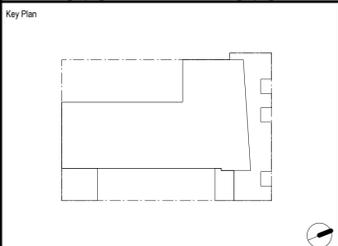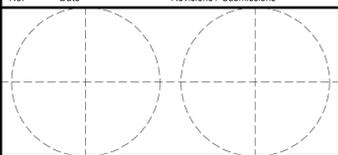

Project Title
**The Pitt Street Residence
Common Ground Community**
133 Pitt Street
New York, NY
10002

Drawing Title
**Exterior Details II
TYPICAL WINDOW OPENINGS**

Date: 09/18/06 Scale: AS NOTED

Drawn By: SA Drawing No: **A-411**

Reviewed By: CC