


NO.		DATE	DESCRIPTION
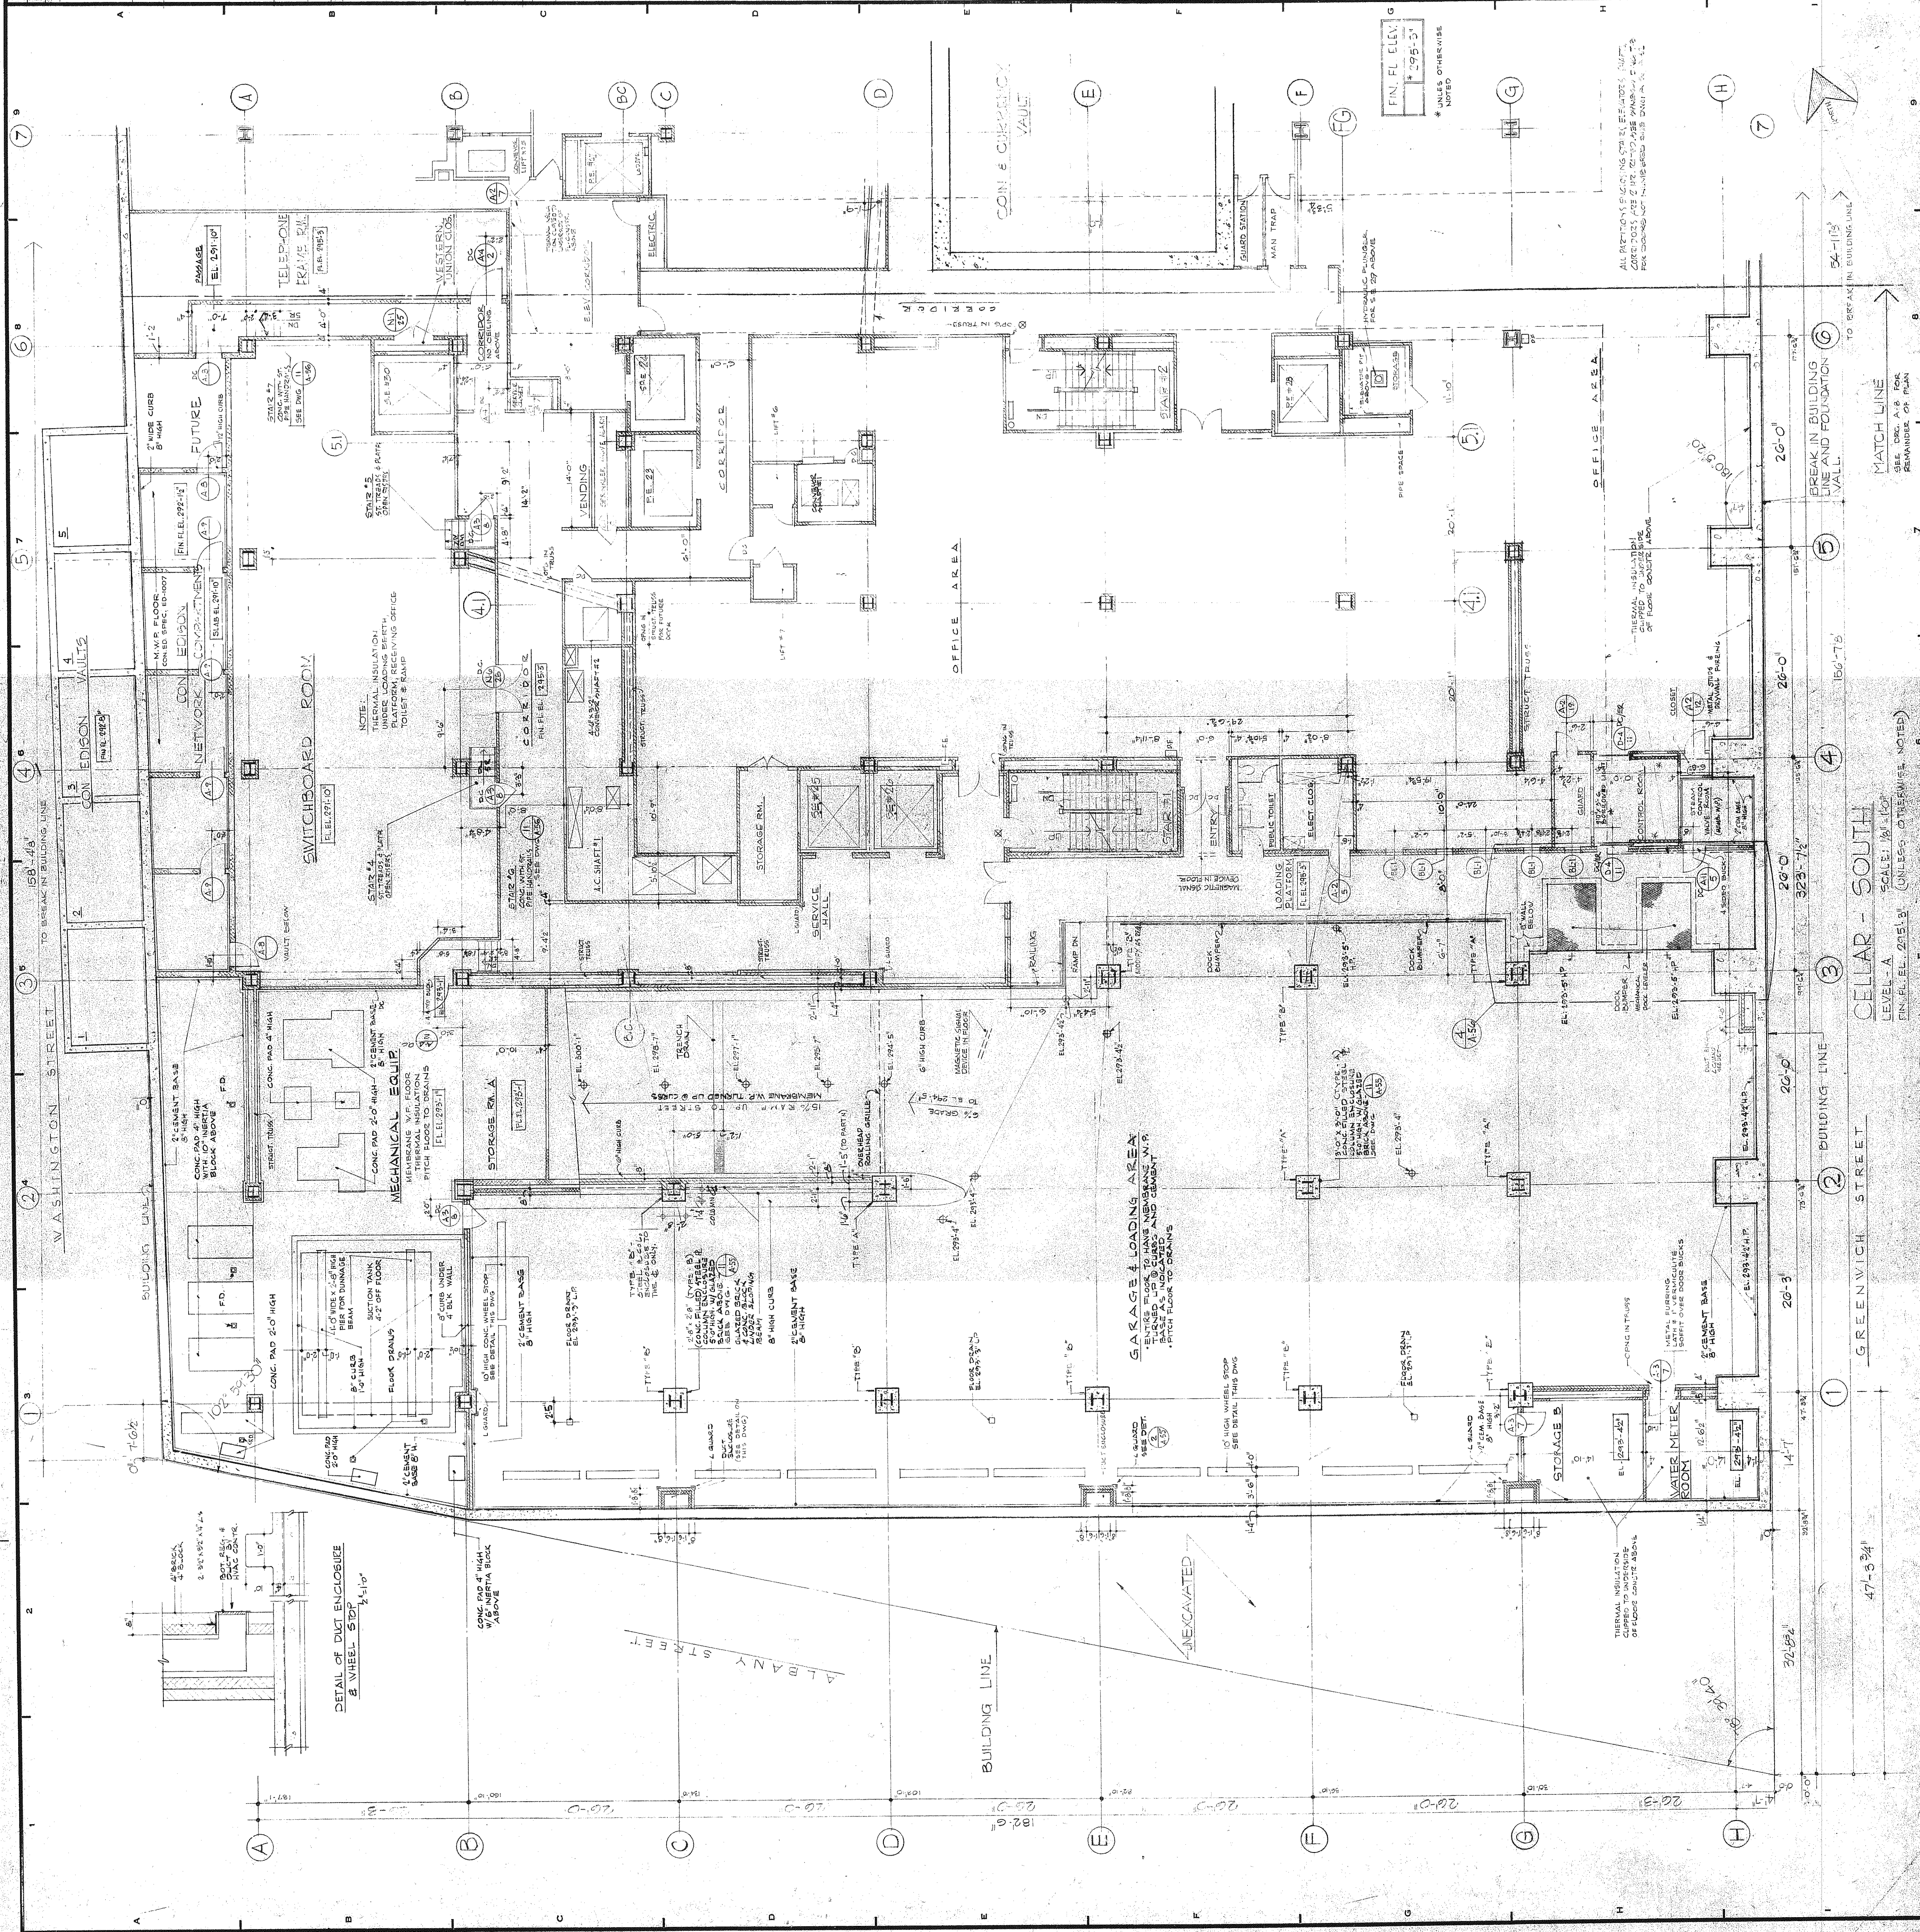

BANKERS TRUST PLAZA

A FISHER BROTHERS PROJECT

GREENWICH AND LIBERTY ST. N.Y. N.Y.

SHREVE, LAMB & HARMON ASSOCIATES P.C. ARCHITECTS

475 PARK AVENUE SOUTH N.Y. N.Y. 10016

PETERSON AND BRICKBAUER ASSOCIATED ARCHITECTS

919 THIRD AVENUE N.Y. N.Y. 10022

THE OFFICE OF JAMES RUDERMAN STRUCTURAL ENGINEERS

515 MADISON AVENUE N.Y. N.Y. 10022

JAROS, BAUM & BOLLES MECHANICAL ENGINEERS

345 PARK AVENUE N.Y. N.Y. 10022

CELLAR - SOUTH (LEVEL A)

PROJECT NUMBER 7101

DRAWING NUMBER A7

DATE 11-1-72

SCALE 1/8" = 1'-0"