

REVISIONS		
NO.	DATE	DESCRIPTION
A	11-11-71	GENERAL NOTES AND GENERAL
B	12-22-71	REVISED STAIRS AND PLAZA WALK
C	12-28-71	REVISED WELL AND ESCALATORS AND PLAZA WALKS AND ACCESS
D	2-16-72	REVISED STAIRS AND PLAZA WALKS

REV	1	4-9-97	PL 1013
REV	2	1-2-75	PL 1014
REV	3	5-1-71	PL 1014
REV	4	2-27-74	PL 1014
REV	5	2-4-74	PL 1014
REV	6	1-2-74	PL 1014
REV	7	1-15-74	PL 1014
REV	8	11-11-73	PL 1014
REV	9	10-25-73	PL 1014
REV	10	10-25-73	PL 1014
BANKERS TRUST PLAZA

A FISHER BROTHERS PROJECT

GREENWICH AND LIBERTY ST. N. Y. N. Y.
SHREVE, LAMB & HARMON ASSOCIATES P.C.
ARCHITECTS
475 PARK AVENUE SOUTH N. Y. N. Y. 10016
PETERSON AND BRICKBAUER ASSOCIATED ARCHITECTS
919 THIRD AVENUE N. Y. N. Y. 10022
THE OFFICE OF JAMES RUDERMAN
STRUCTURAL ENGINEERS
315 MADISON AVENUE N. Y. N. Y. 10017
J. A. ROSS, BAUM & BOLLE'S
MECH. & ELEC. ENGINEERS
345 PARK AVENUE N. Y. N. Y. 10022

2ND FLOOR CONSTRUCTION NORTH

PROJECT NUMBER	7101
DRAWING NUMBER	A12
DATE	10-25-73
SCALE	1/8" = 1'-0"

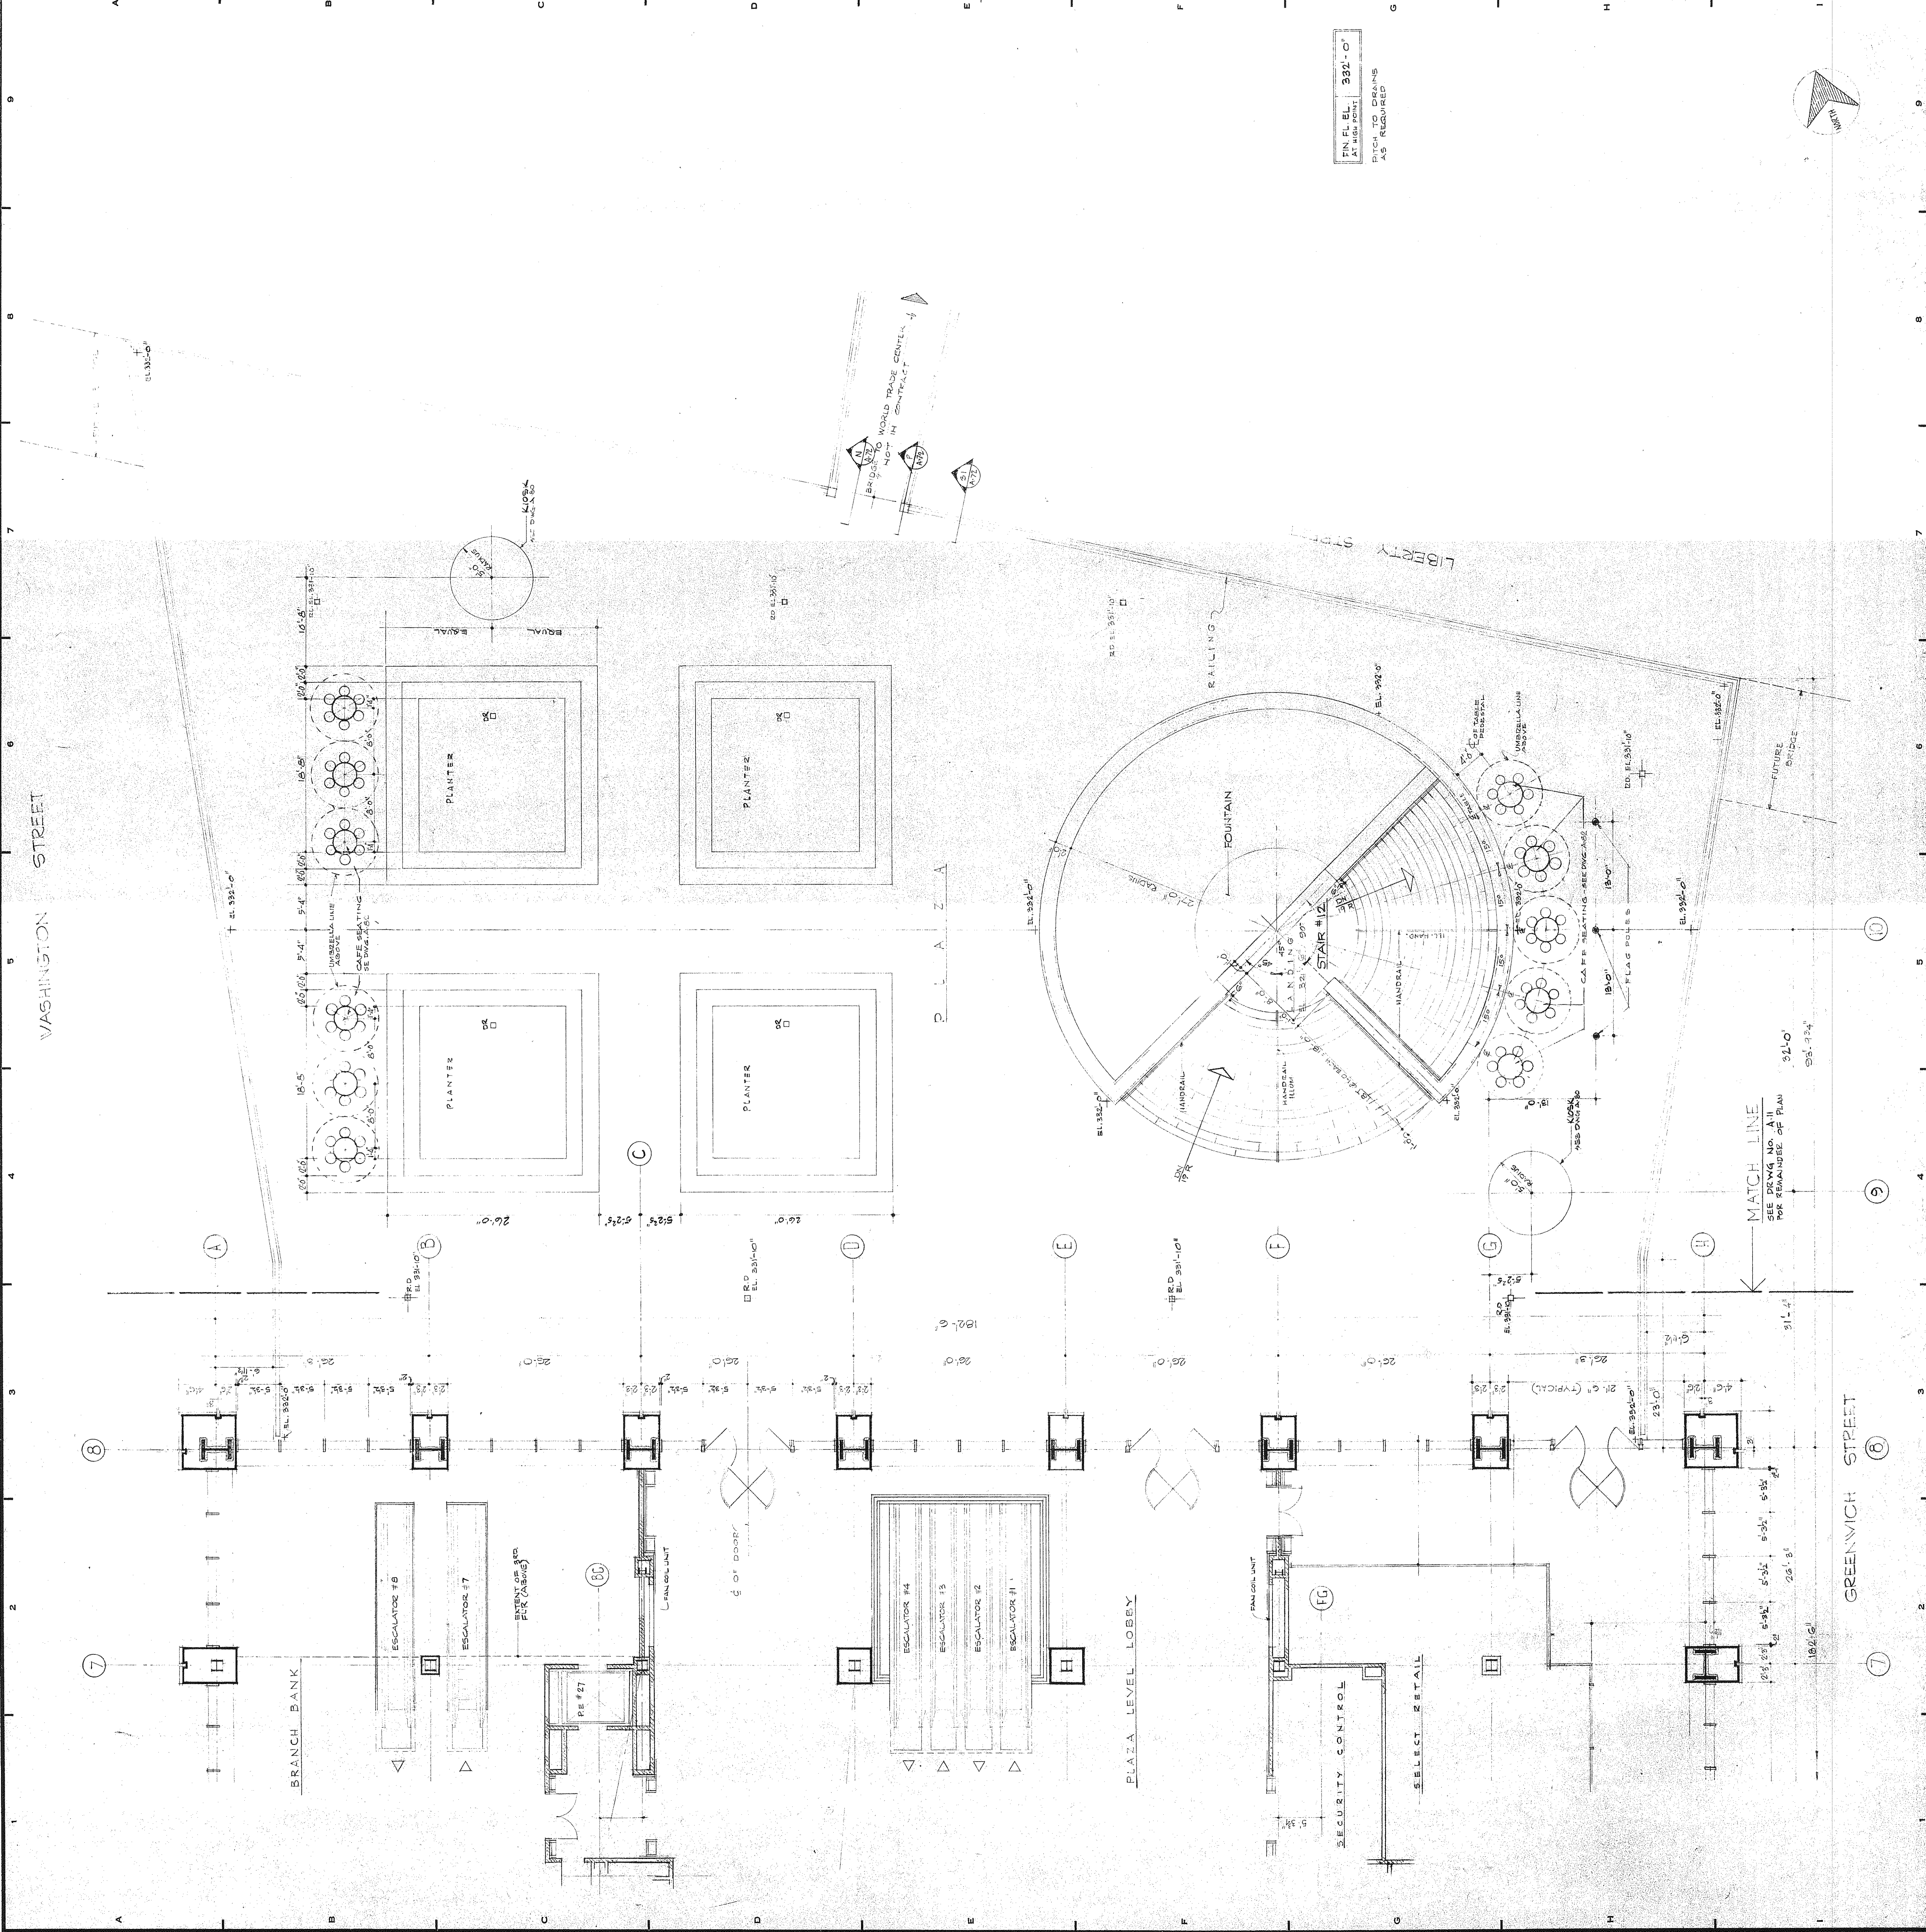

FIN. FL. EL. 332'-0"
PITCH TO DRAIN
AS REQUIRED

