

REVISIONS		NO.	DATE	DESCRIPTION
A	1-23-72	1	1-23-72	REVISIONS TO 1-23-72
B	2-10-72	2	2-10-72	REVISIONS TO 2-10-72
C	3-1-72	3	3-1-72	REVISIONS TO 3-1-72
D	3-4-72	4	3-4-72	REVISIONS TO 3-4-72
E	6-15-72	5	6-15-72	REVISIONS TO 6-15-72
F	7-24-72	6	7-24-72	REVISIONS TO 7-24-72
G	9-1-72	7	9-1-72	REVISIONS TO 9-1-72
H	1-12-73	8	1-12-73	REVISIONS TO 1-12-73
I	2-15-73	9	2-15-73	REVISIONS TO 2-15-73

NO.	DATE	DESCRIPTION	NO.	DATE	DESCRIPTION
1	1-23-72	PC 2472L	10	1-12-73	PC 2472L
2	2-10-72	PC 2472L	11	2-10-72	PC 2472L
3	3-1-72	PC 2472L	12	3-1-72	PC 2472L
4	3-4-72	PC 2472L	13	3-4-72	PC 2472L
5	6-15-72	PC 2472L	14	6-15-72	PC 2472L
6	7-24-72	PC 2472L	15	7-24-72	PC 2472L
7	9-1-72	PC 2472L	16	9-1-72	PC 2472L
8	1-12-73	PC 2472L	17	1-12-73	PC 2472L
9	2-15-73	PC 2472L	18	2-15-73	PC 2472L

BANKERS TRUST PLAZA

A FISHER BROTHERS PROJECT

GREENWICH AND LIBERTY ST. N.Y. N.Y.

SHREVE, LAMB & HARMON ASSOCIATES P.C. ARCHITECTS

475 PARK AVENUE SOUTH N.Y. N.Y. 10014

PETERSON AND BRICKBAUER ASSOCIATED ARCHITECTS

919 THIRD AVENUE N.Y. N.Y. 10022

THE OFFICE OF JAMES RUDERMAN STRUCTURAL ENGINEERS


515 MADISON AVENUE N.Y. N.Y. 10022

J. A. ROSS, B.A. & B.O.L.L.E.S. MECH. & ELEC. ENGINEERS

345 PARK AVENUE N.Y. N.Y. 10022

3RD FLOOR CORE PLAN CONSTRUCTION

PROJECT NUMBER	7101
DRAWING NUMBER	A 35
DATE	JAN. 1972
SCALE	1/4" = 1'-0"

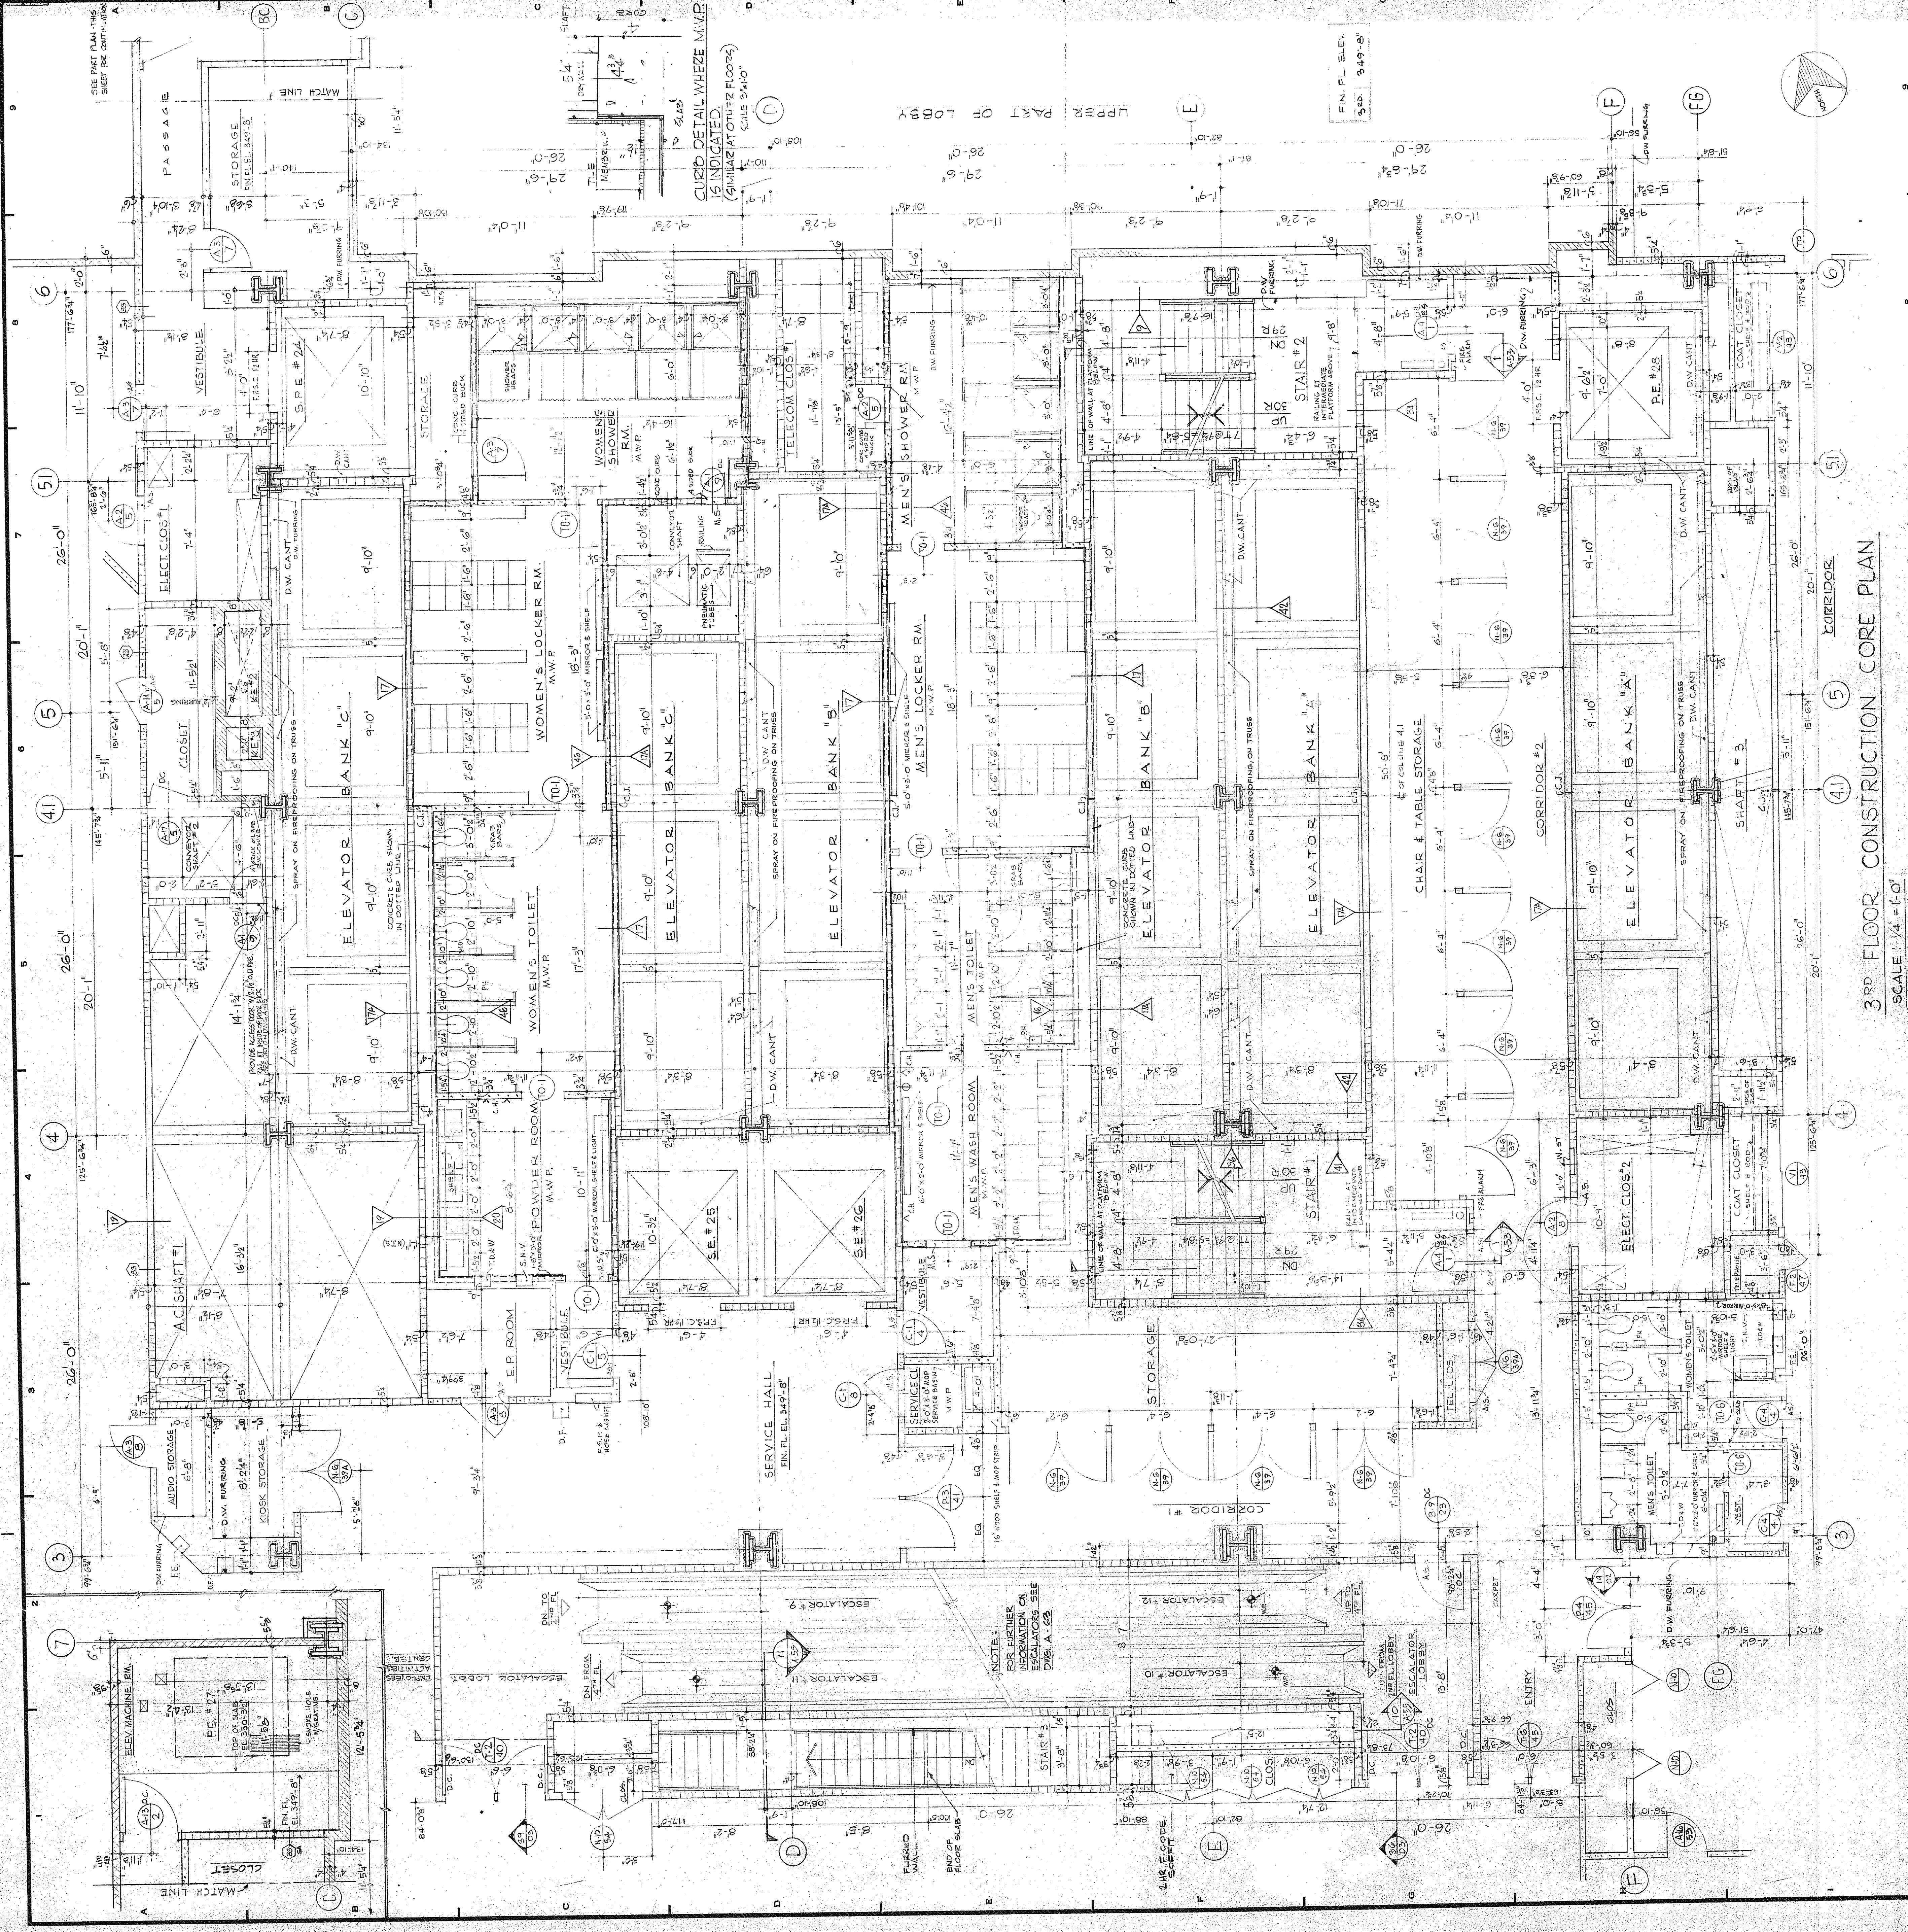

3RD FLOOR CORE PLAN CONSTRUCTION

SCALE: 1/4" = 1'-0"