


NO.	DATE	DESCRIPTION
A	6-12-72	REVISED DRAWING SUBMITTAL TO CITY ENGINEER'S OFFICE
B	7-13-72	REVISED DRAWING SUBMITTAL TO CITY ENGINEER'S OFFICE
C	8-14-72	REVISED DRAWING SUBMITTAL TO CITY ENGINEER'S OFFICE
D	9-12-72	REVISED DRAWING SUBMITTAL TO CITY ENGINEER'S OFFICE
E	9-12-72	REVISED DRAWING SUBMITTAL TO CITY ENGINEER'S OFFICE
F	9-14-72	REVISED DRAWING SUBMITTAL TO CITY ENGINEER'S OFFICE

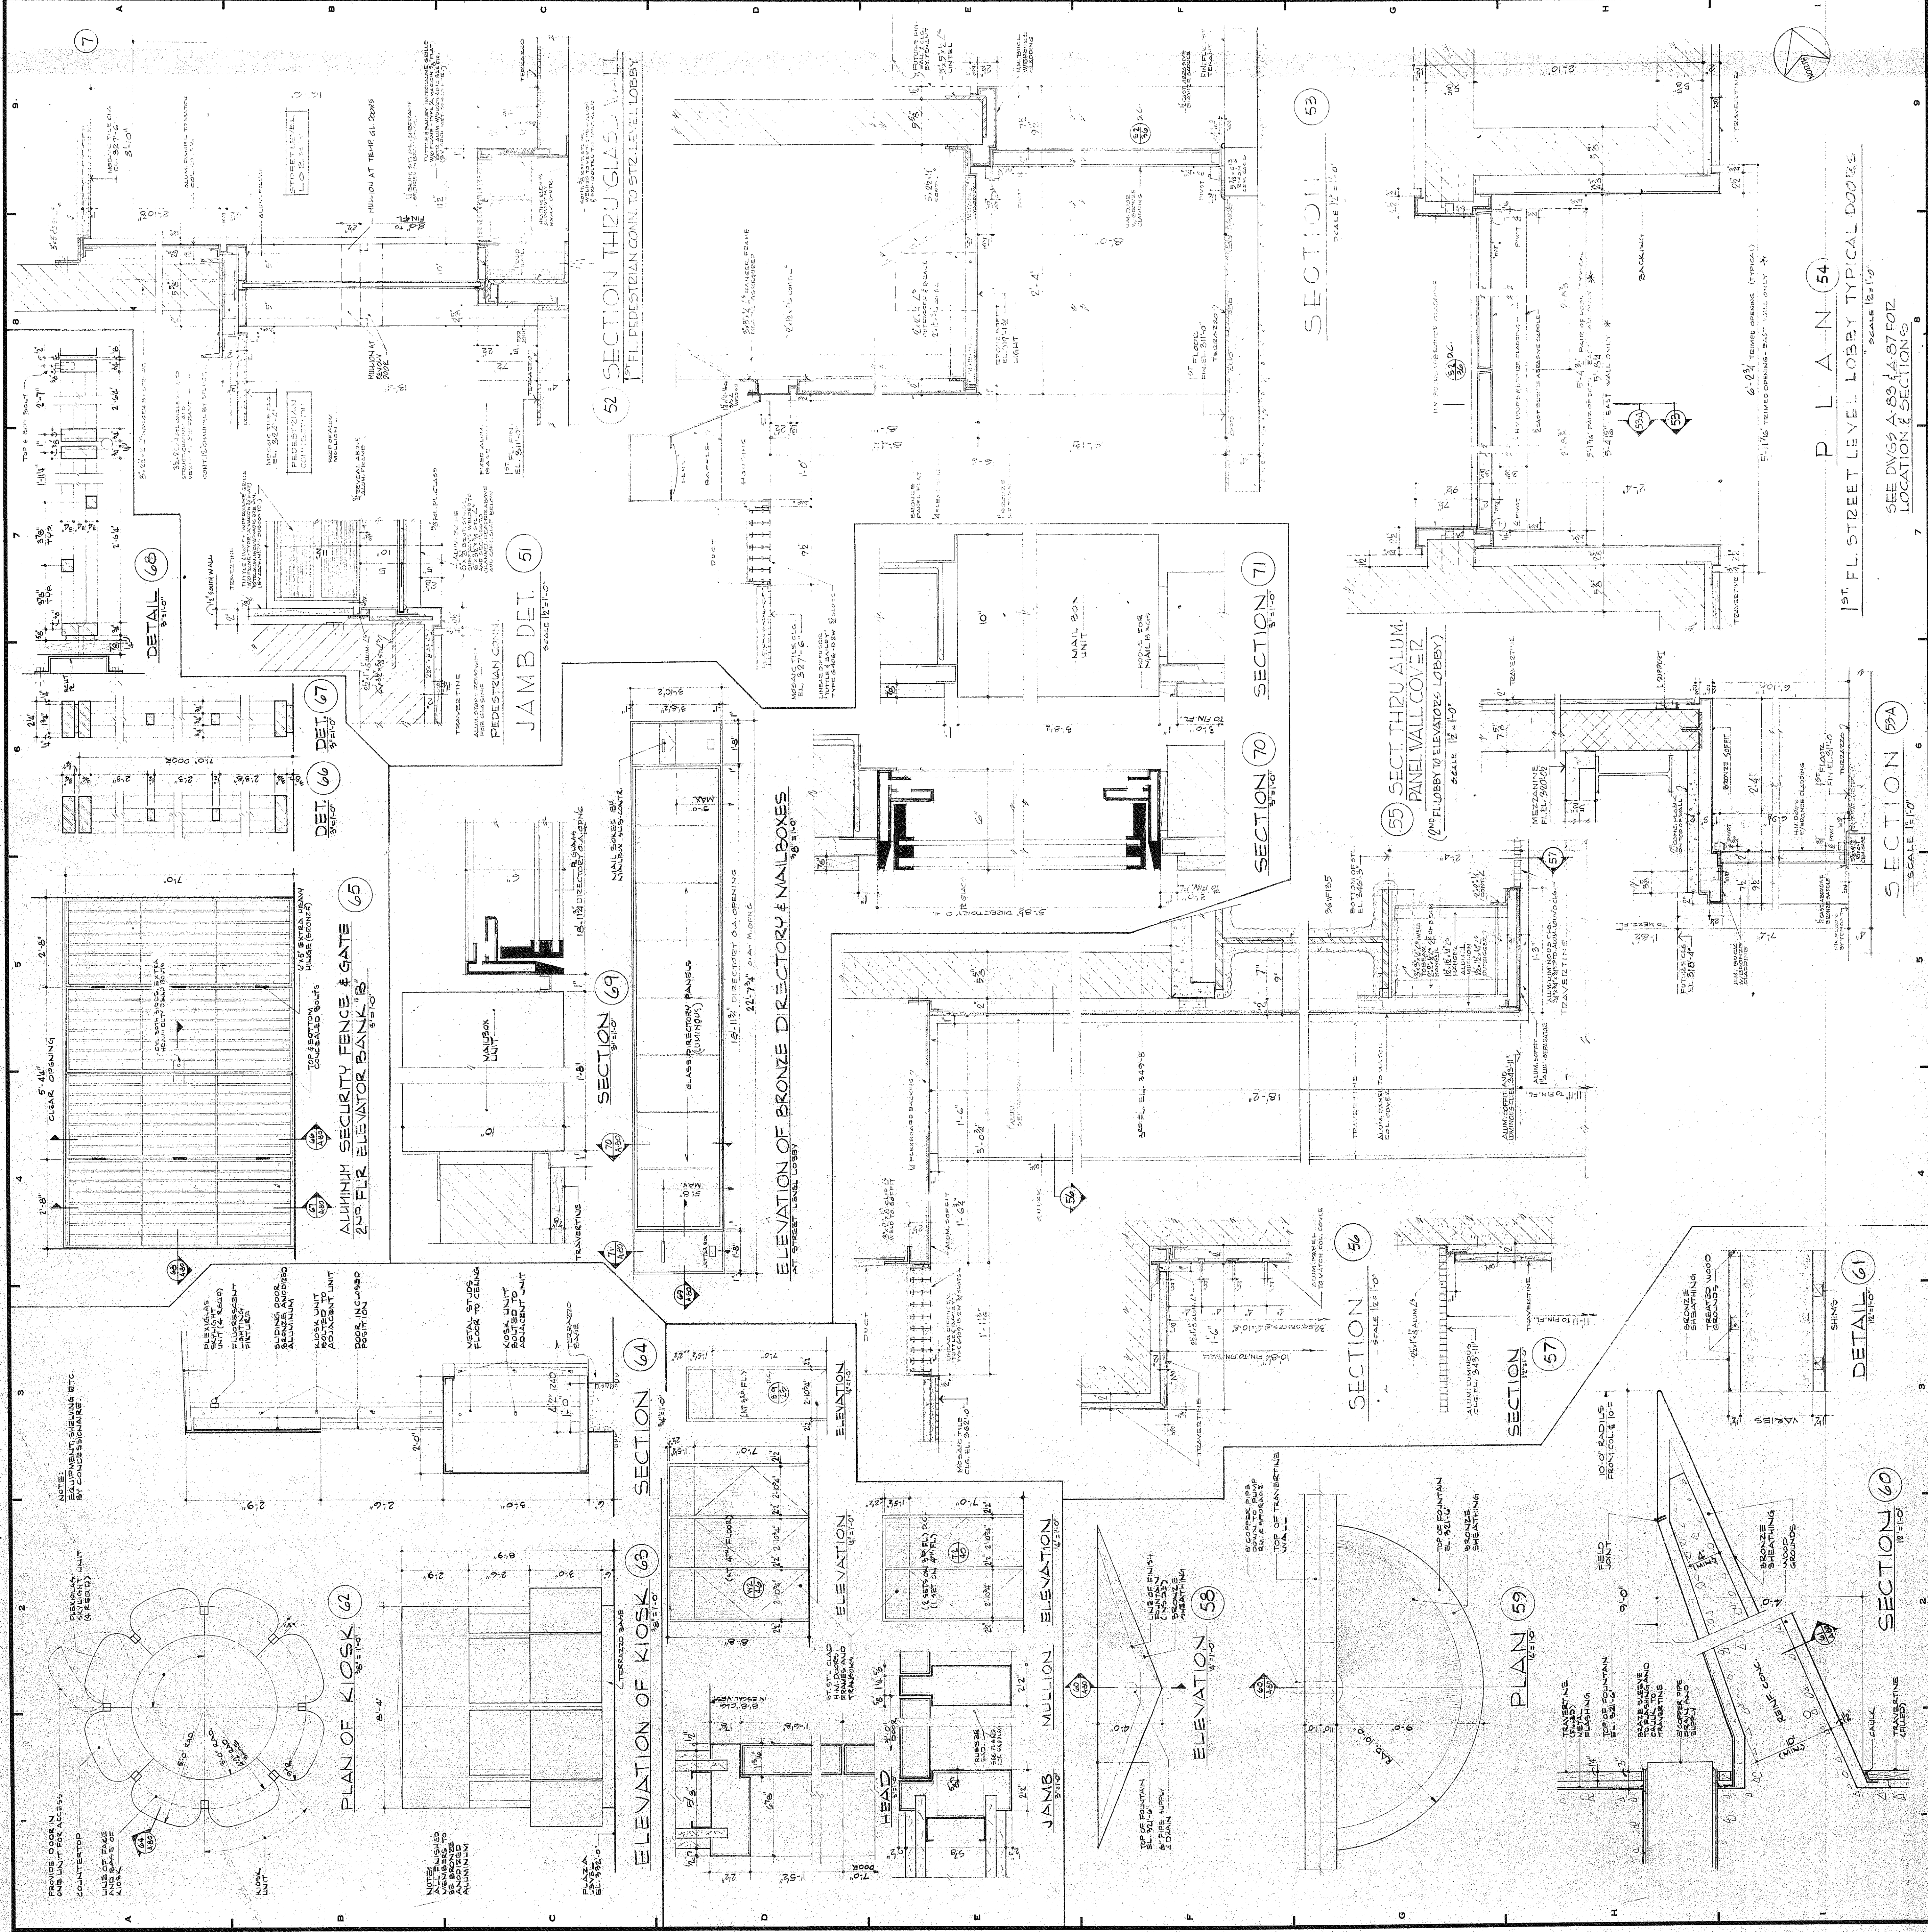

NO.	DATE	DESCRIPTION
A	6-12-72	REVISED DRAWING SUBMITTAL TO CITY ENGINEER'S OFFICE
B	7-13-72	REVISED DRAWING SUBMITTAL TO CITY ENGINEER'S OFFICE
C	8-14-72	REVISED DRAWING SUBMITTAL TO CITY ENGINEER'S OFFICE
D	9-12-72	REVISED DRAWING SUBMITTAL TO CITY ENGINEER'S OFFICE
E	9-12-72	REVISED DRAWING SUBMITTAL TO CITY ENGINEER'S OFFICE
F	9-14-72	REVISED DRAWING SUBMITTAL TO CITY ENGINEER'S OFFICE

REVISIONS

NO. **DATE** **DESCRIPTION**

A 6-12-72 REVISED DRAWING SUBMITTAL TO CITY ENGINEER'S OFFICE

B 7-13-72 REVISED DRAWING SUBMITTAL TO CITY ENGINEER'S OFFICE

C 8-14-72 REVISED DRAWING SUBMITTAL TO CITY ENGINEER'S OFFICE

D 9-12-72 REVISED DRAWING SUBMITTAL TO CITY ENGINEER'S OFFICE

E 9-12-72 REVISED DRAWING SUBMITTAL TO CITY ENGINEER'S OFFICE

F 9-14-72 REVISED DRAWING SUBMITTAL TO CITY ENGINEER'S OFFICE

PROJECT

BANKERS TRUST PLAZA

A FISHER BROTHERS PROJECT

GREENWICH AND LIBERTY ST. N.Y. N.Y.

ARCHITECTS

SHREVE, LAMB & HARMON ASSOCIATES PC

475 PARK AVENUE SOUTH N.Y. N.Y. 10016

ENGINEERS

PETERSON AND BRICKBAUER ASSOCIATED ARCHITECTS

919 THIRD AVENUE N.Y. N.Y. 10022

STRUCTURAL ENGINEERS

THE OFFICE OF JAMES RUDERMAN

315 MADISON AVENUE N.Y. N.Y. 10022

M.E.C.H. & E.L.E.C. ENGINEERS

J.A.R.O.S. BAUM & ROLLS

345 PARK AVENUE N.Y. N.Y. 10022

ORIENTAL METAL DETAILS

SHEET NO. 8

PROJECT NUMBER 7101

DRAWING NUMBER A 80

DATE APRIL 1972

SCALE 1/8" = 1'-0"

1ST FL. STREET LEVEL LOBBY TYPICAL DOOR

SEE DWG'S A 80 & A 87 FOR LOCATION & SECTIONS