


REVISIONS		
NO.	DATE	DESCRIPTION
A	10-4-72	REVISIONS TO DRAWING NO. 7101
B	10-16-72	REVISIONS TO DRAWING NO. 7101
C	12-12-72	REVISIONS TO DRAWING NO. 7101
D	1-17-73	REVISIONS TO DRAWING NO. 7101

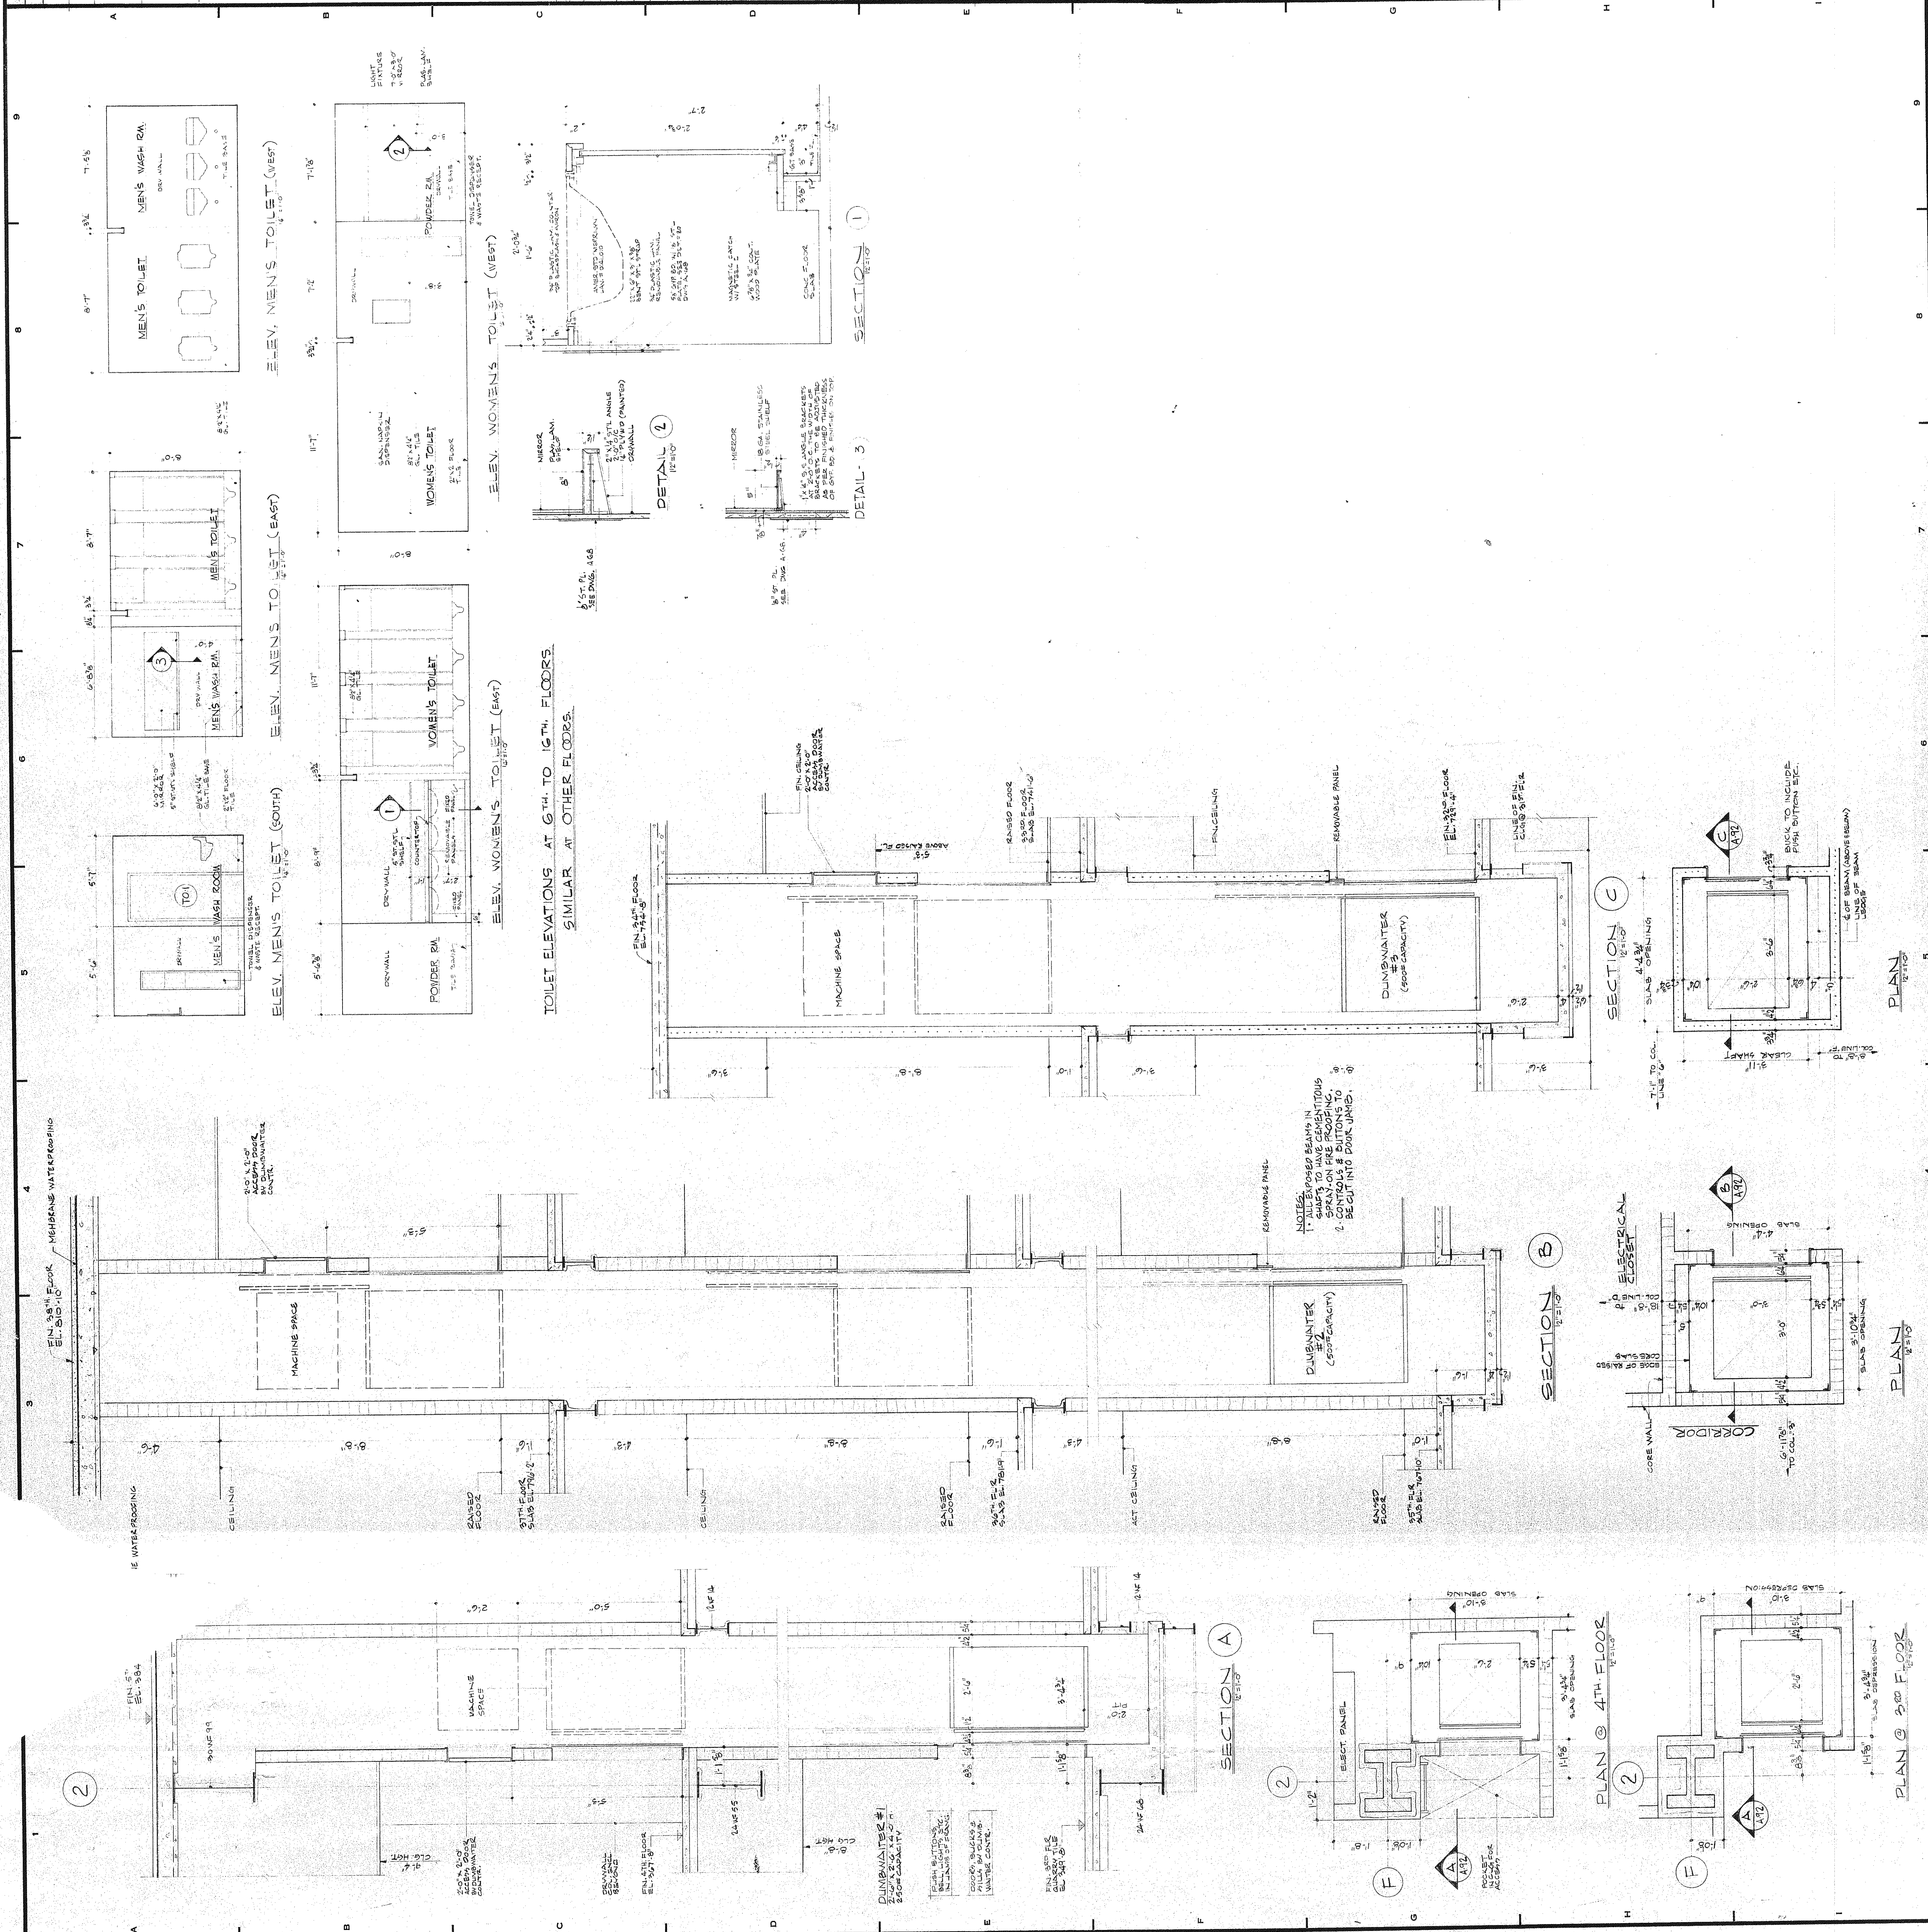

REVISIONS		
NO.	DATE	DESCRIPTION
A	10-4-72	REVISIONS TO DRAWING NO. 7101
B	10-16-72	REVISIONS TO DRAWING NO. 7101
C	12-12-72	REVISIONS TO DRAWING NO. 7101
D	1-17-73	REVISIONS TO DRAWING NO. 7101

BANKERS TRUST PLAZA		
A FISHER BROTHERS PROJECT		
GREENWICH AND LIBERTY ST. N. Y. N. Y.		
SHREVE, LAMB & HARMON ASSOCIATES P.C. ARCHITECTS		
475 PARK AVENUE SOUTH N. Y. N. Y. 10016		
PETERSON AND BRICKBAUER ASSOCIATED ARCHITECTS		
919 THIRD AVENUE N. Y. N. Y. 10022		
THE OFFICE OF JAMES RUDERMAN STRUCTURAL ENGINEERS		
515 MADISON AVENUE N. Y. N. Y. 10022		
J. A. ROSS, BAUM & BOLLE'S MECH. & ELEC. ENGINEERS		
345 PARK AVENUE N. Y. N. Y. 10022		

MISCELLANEOUS DETAILS		
PROJECT NUMBER	7101	
DRAWING NUMBER	A-92	
DATE	JUN. 28, 1972	
SCALE	AS SHOWN	