

REVISIONS	
NO.	DESCRIPTION
1	1-12-75
2	REVISIONS AS NOTED
3	REVISIONS AS NOTED

**BANKERS TRUST PLAZA**

**A FISHER BROTHERS PROJECT**

GREENWICH AND LIBERTY ST. N. Y. N. Y.


SHREVE LAMB & HARMON ASSOCIATES PC ARCHITECTS  
475 PARK AVENUE SOUTH N. Y. N. Y. 10016

PETERSON AND BRICKBAUER ASSOCIATED ARCHITECTS  
919 THIRD AVENUE N. Y. N. Y. 10022

THE OFFICE OF JAMES RUDERMAN STRUCTURAL ENGINEERS  
315 MADISON AVENUE N. Y. N. Y. 10022

JAROS, BAUM & BOLLES MECH. & ELEC. ENGINEERS  
345 PARK AVENUE N. Y. N. Y. 10022

MISCELLANEOUS DETAILS  
PROJECT NUMBER 7101  
DRAWING NUMBER A-93  
DATE 1-17-76  
SCALE 1/8" = 1'-0"

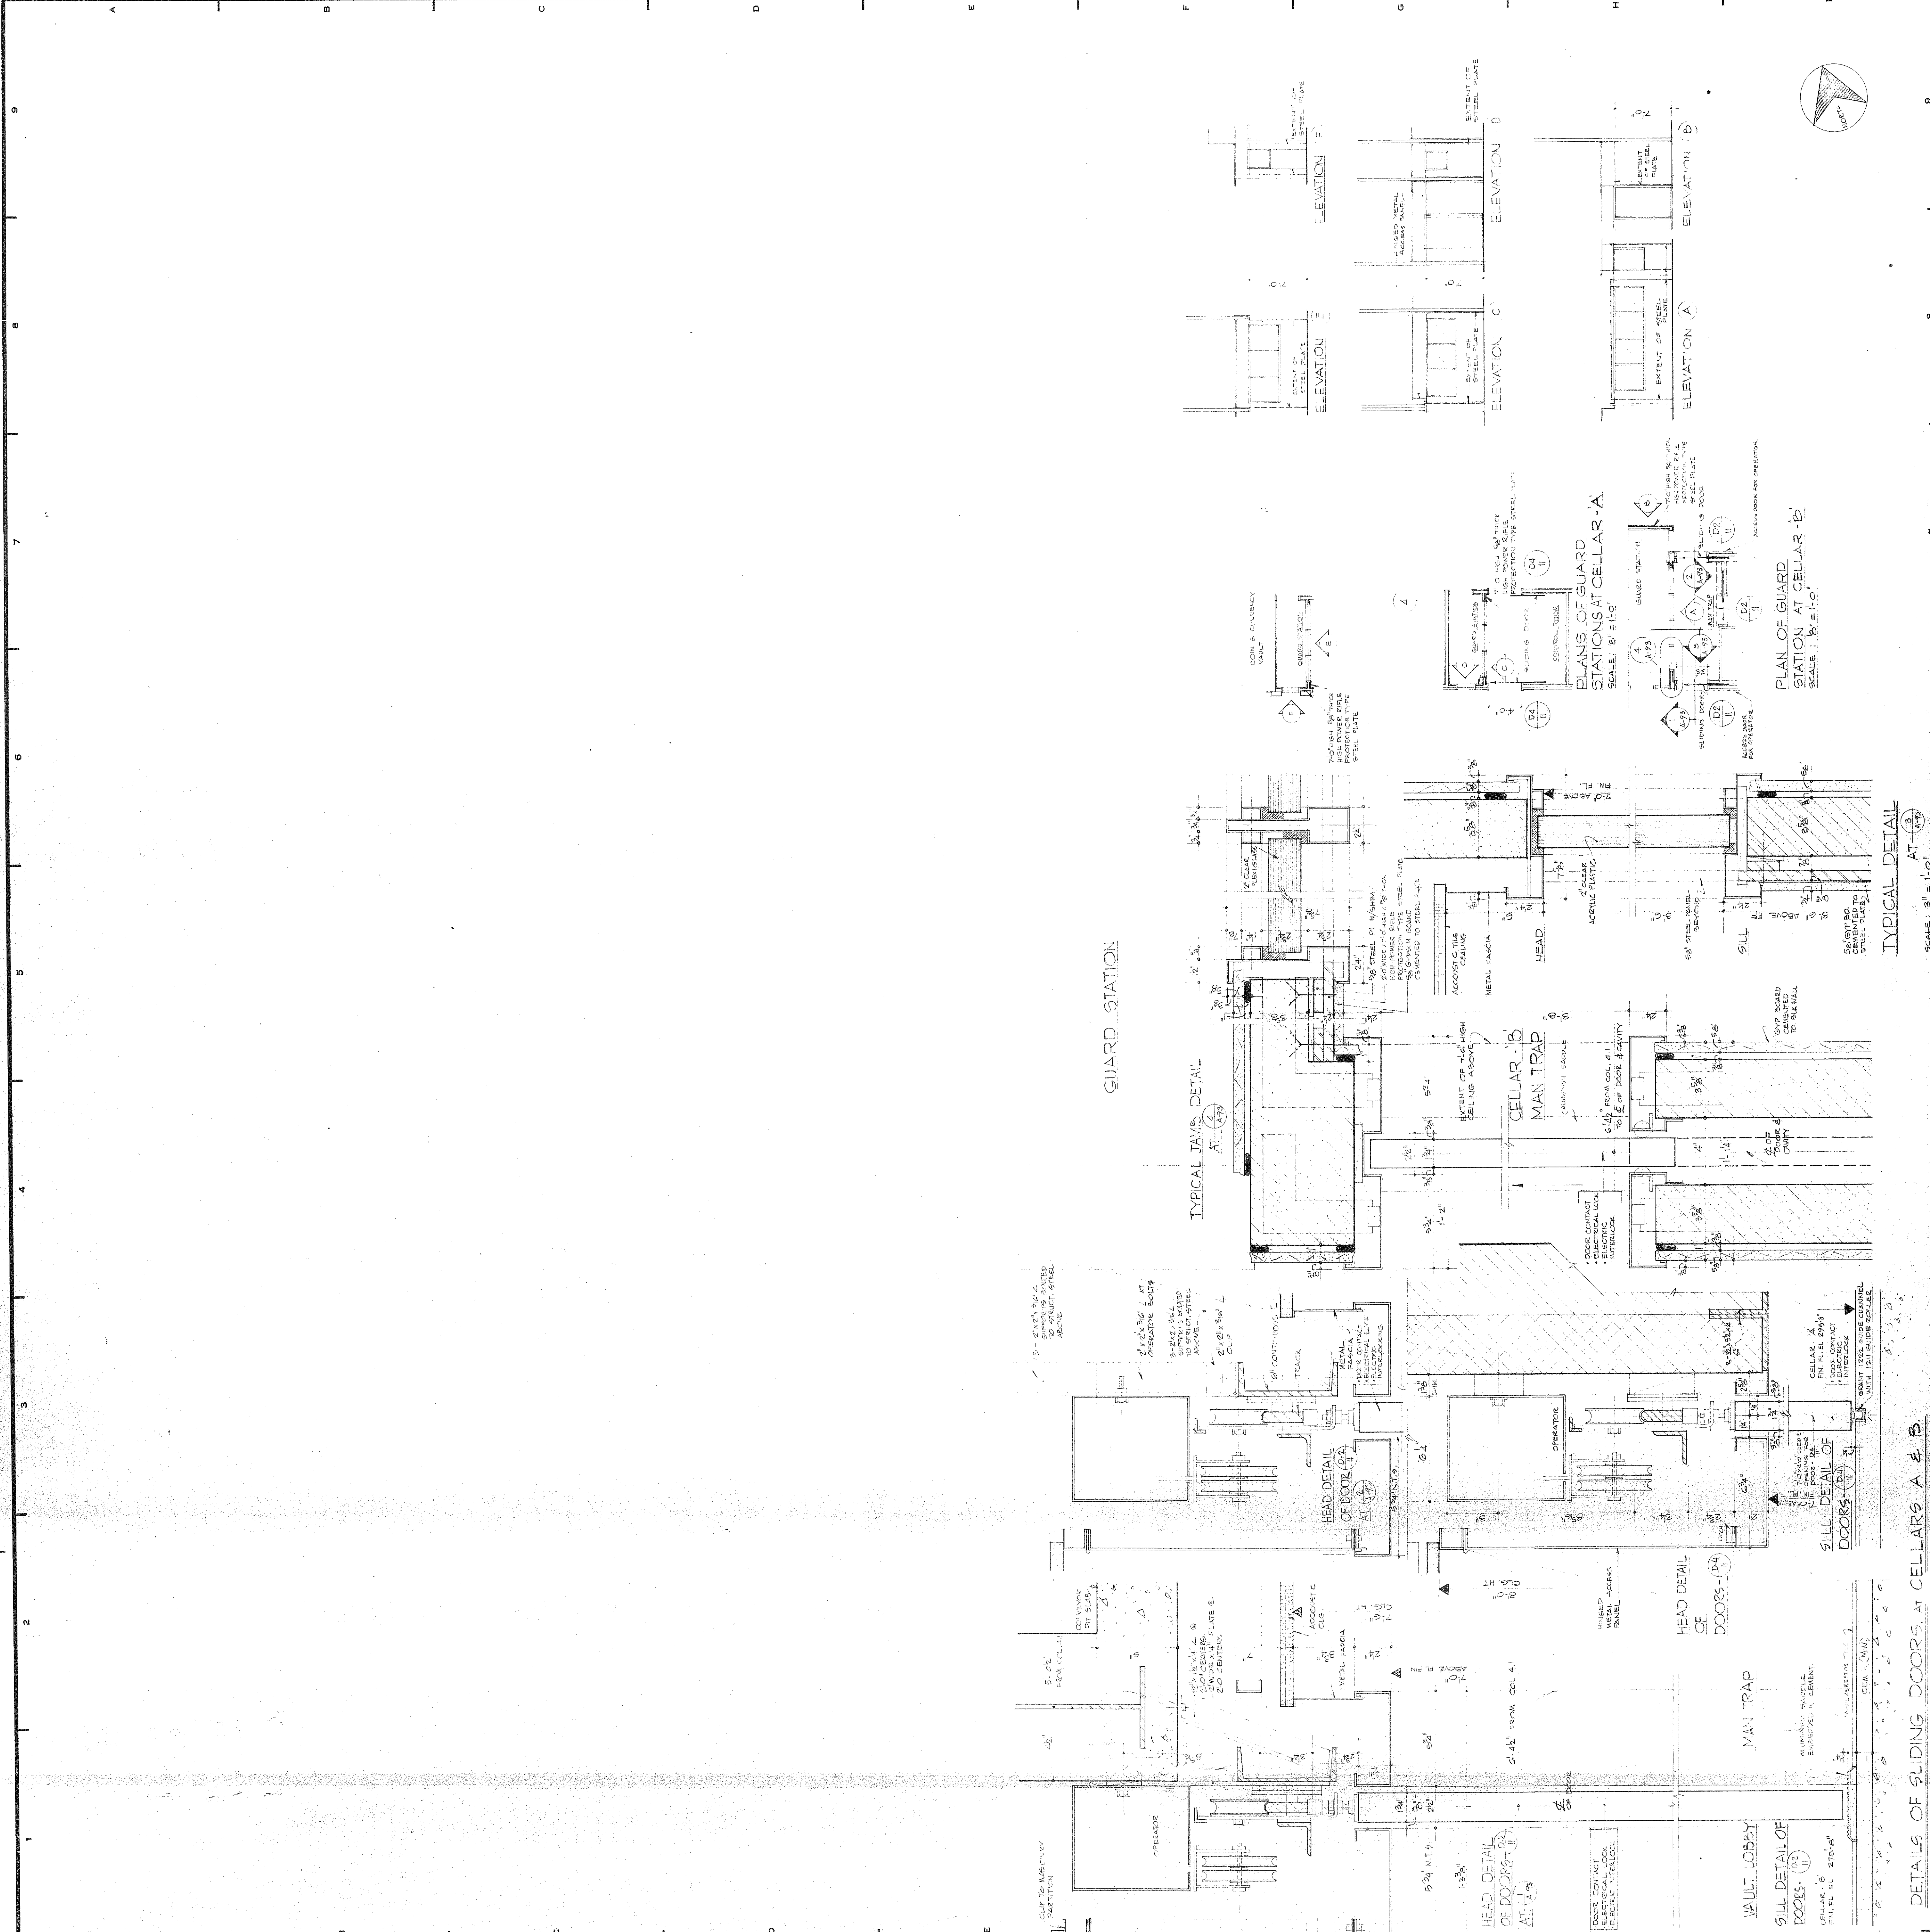

DETAILS OF SLIDING DOORS AT CELLARS A & B  
SCALE 3/8" = 1'-0"